


Parallel Projections


Research Building - Frankfurt University of Applied Sciences

Adhiraj Miglani
James Douglas
IDBP 21
Prof. Claudia Lüling


Building Proposal 1

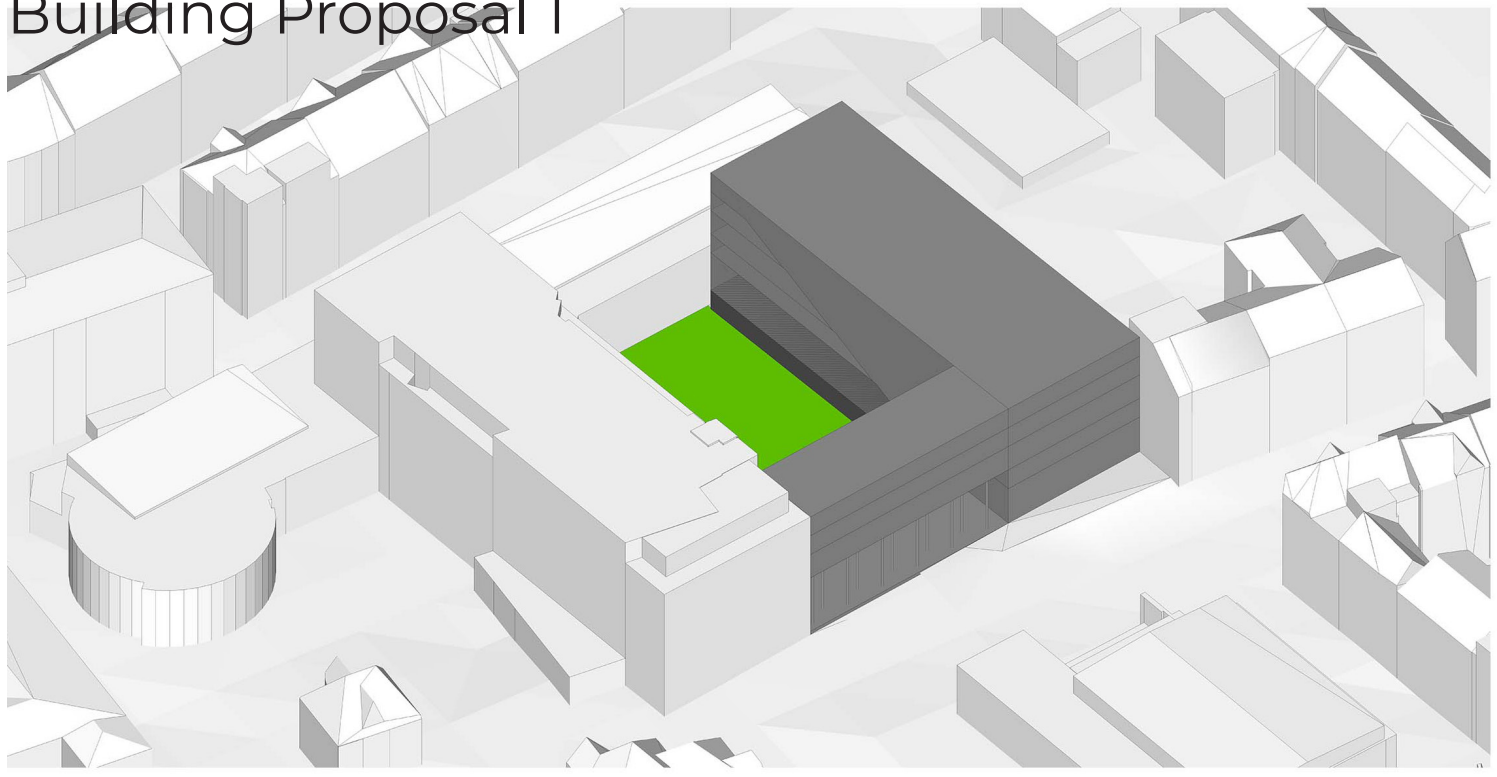

Building Proposal 2

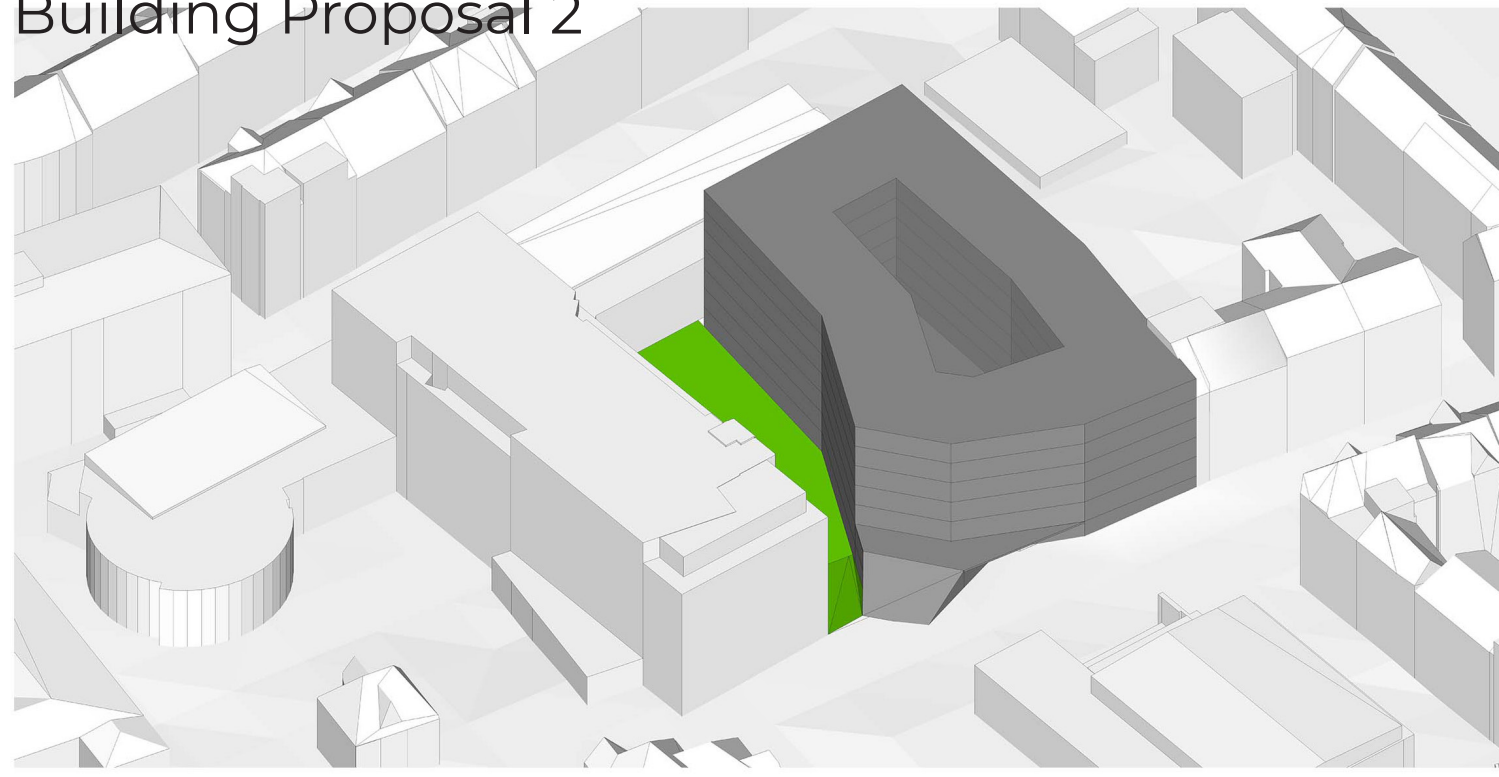


Form Development Diagrams

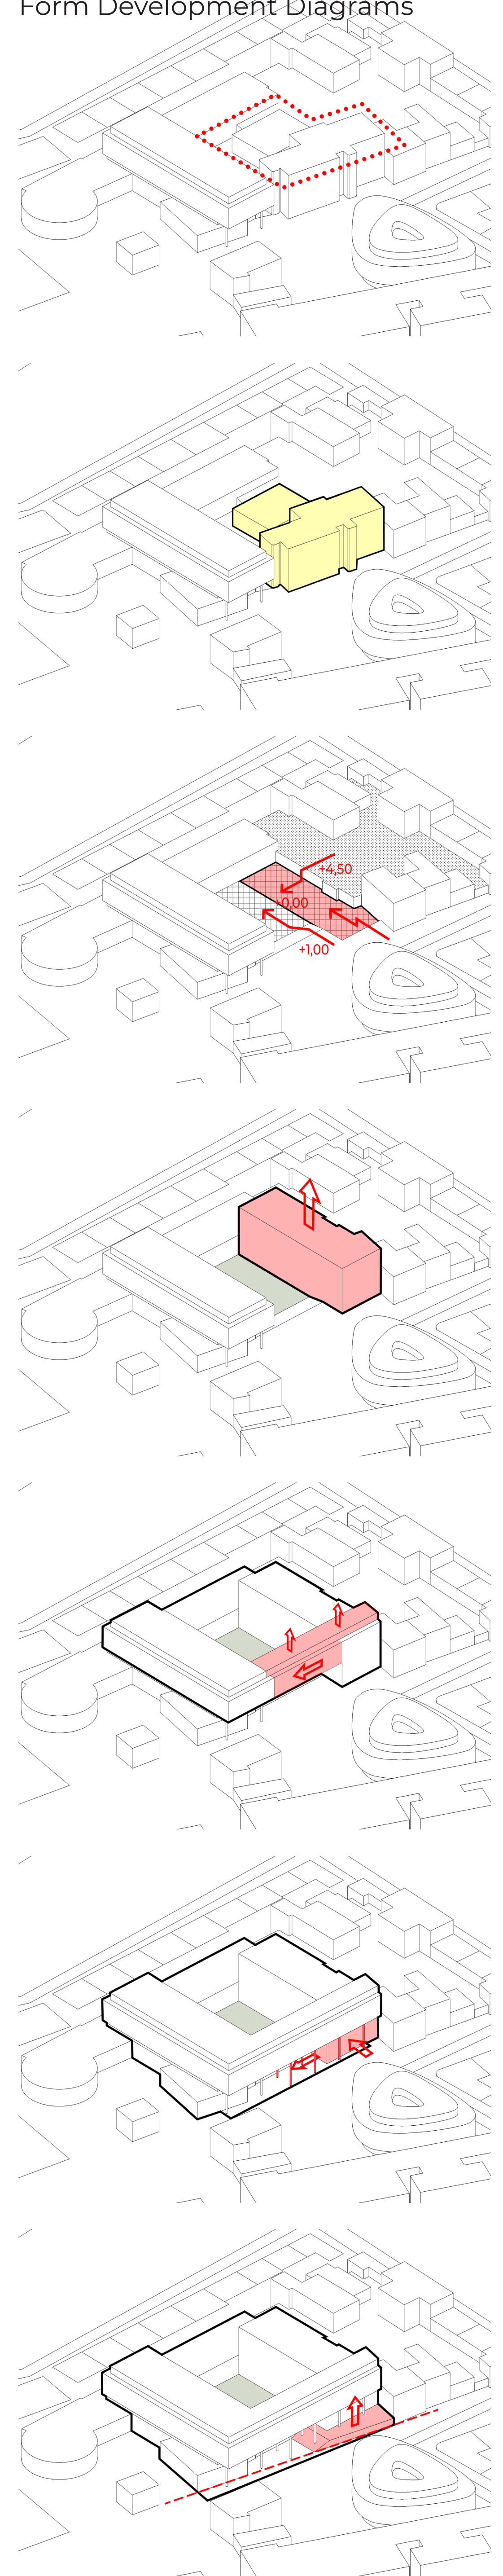


Roof Plan 1:500



First Floor Plan 1:200

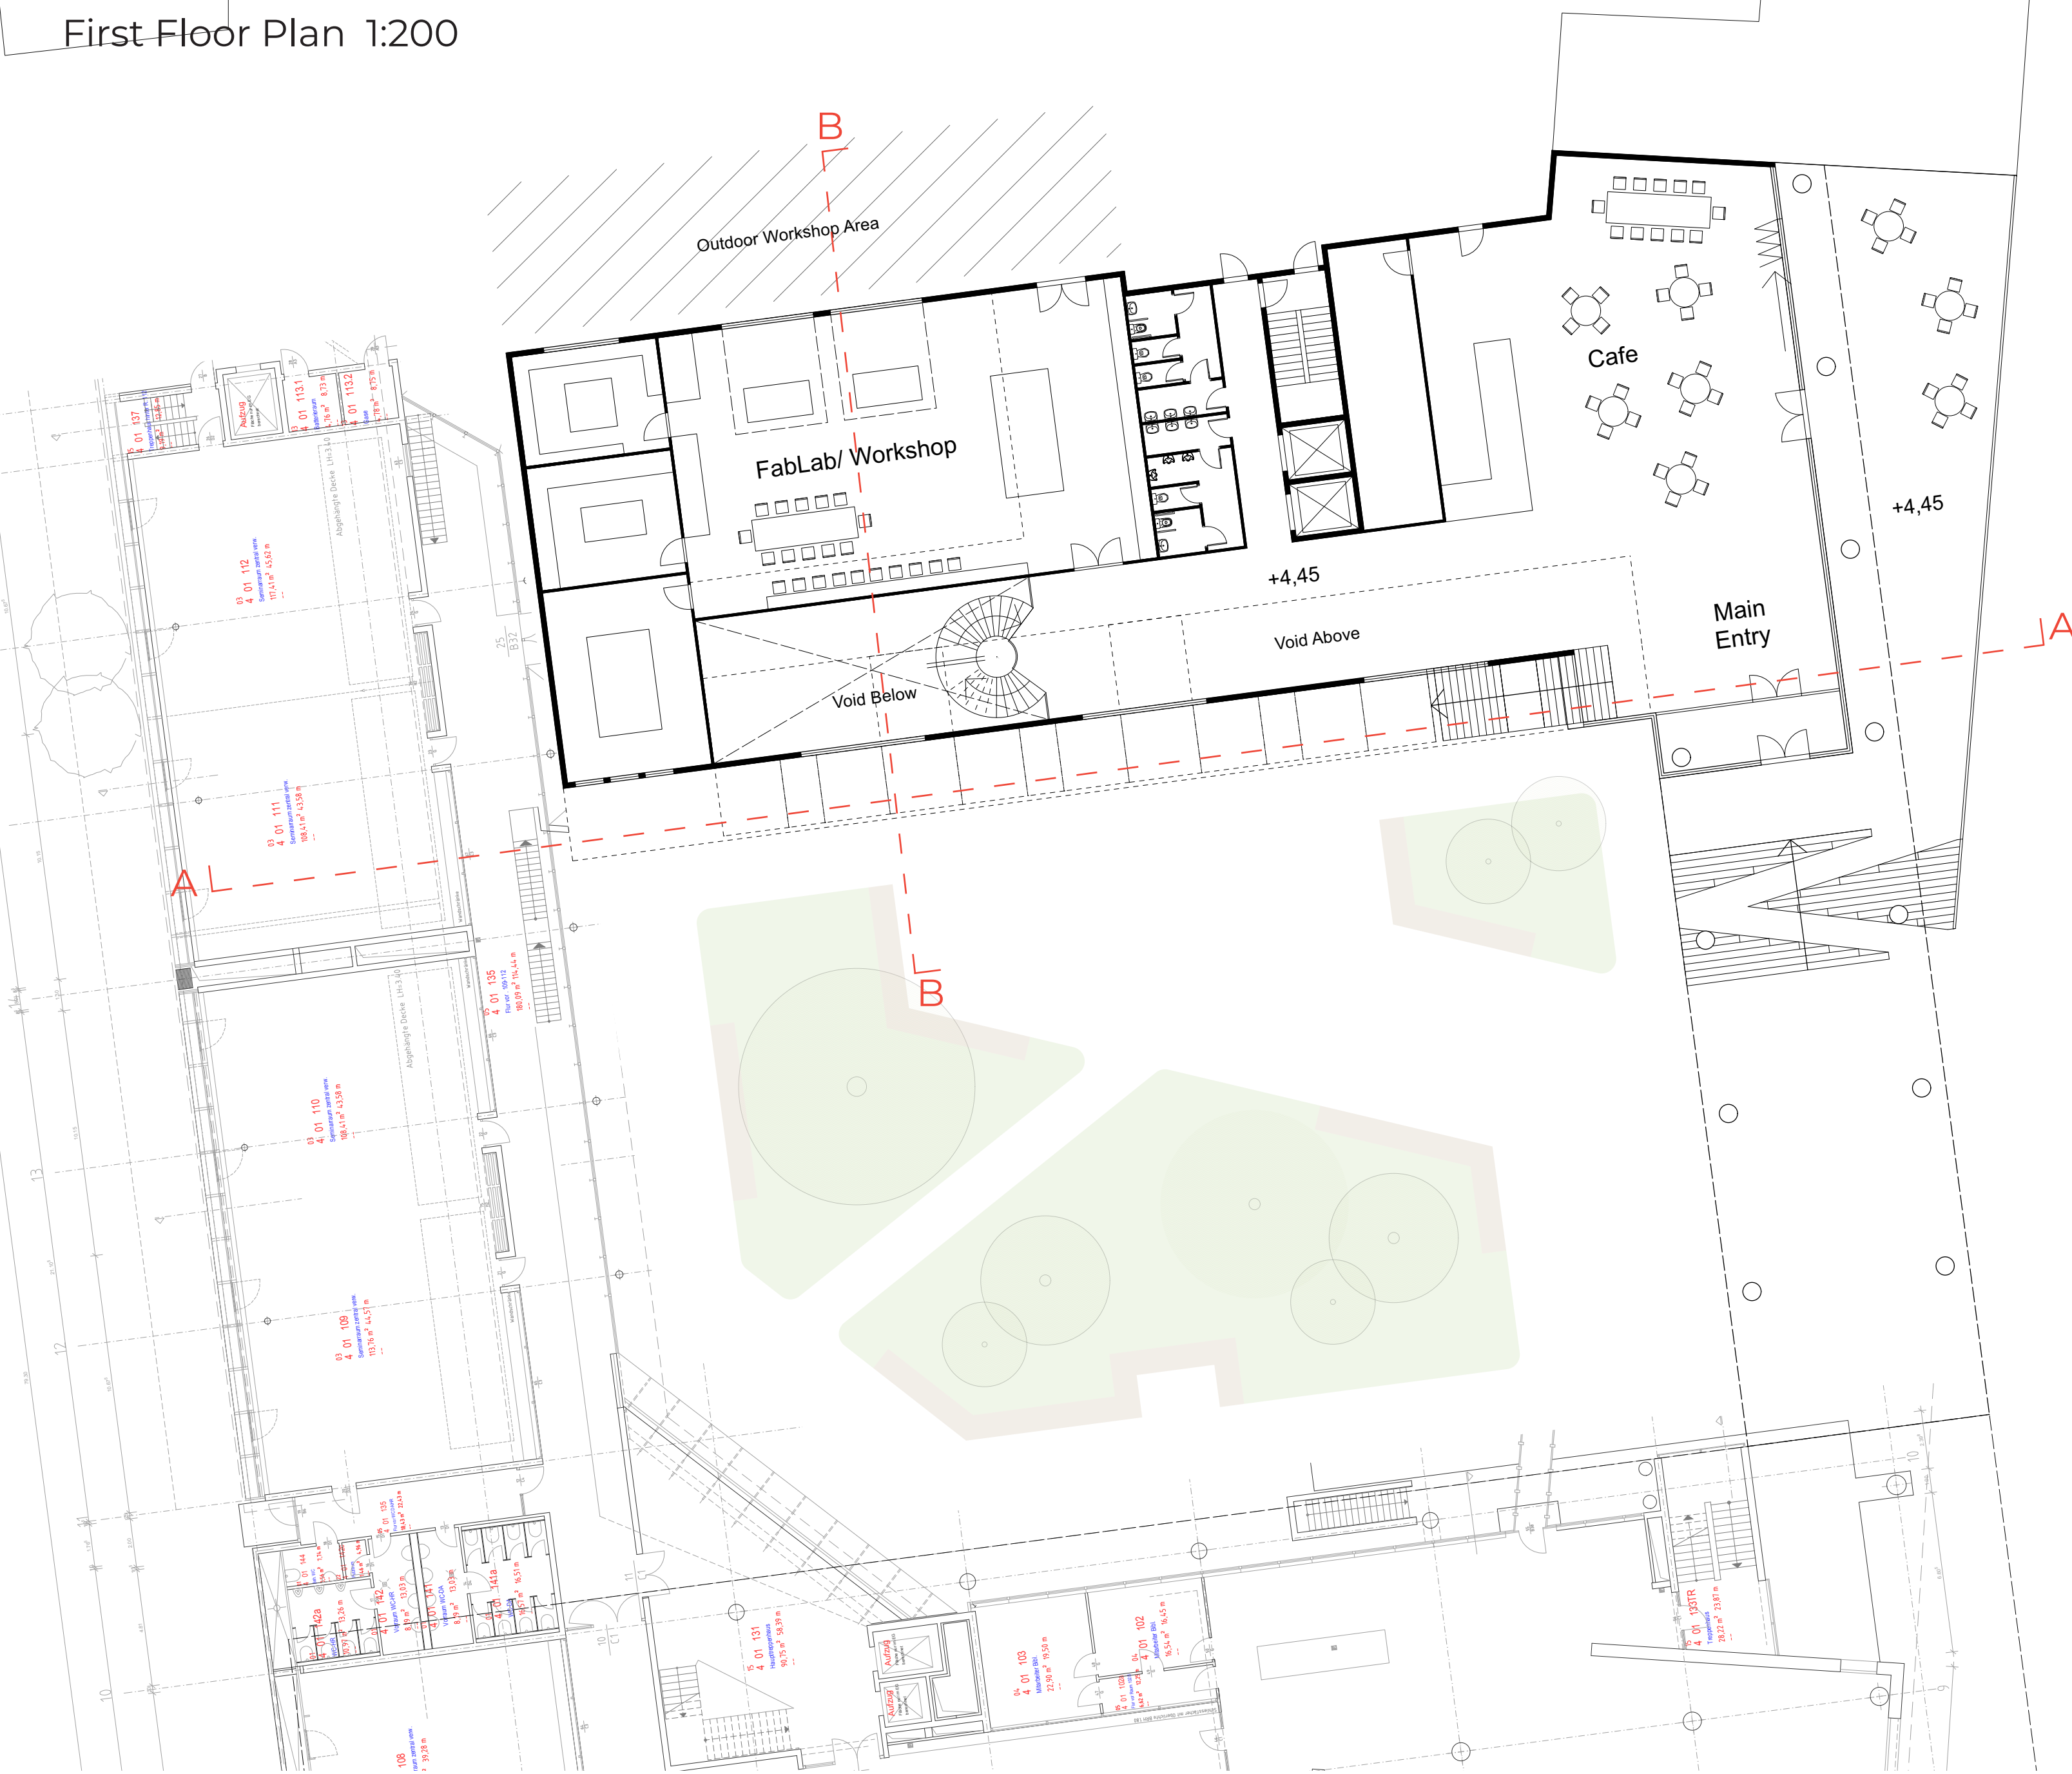

Functional Layout Diagram

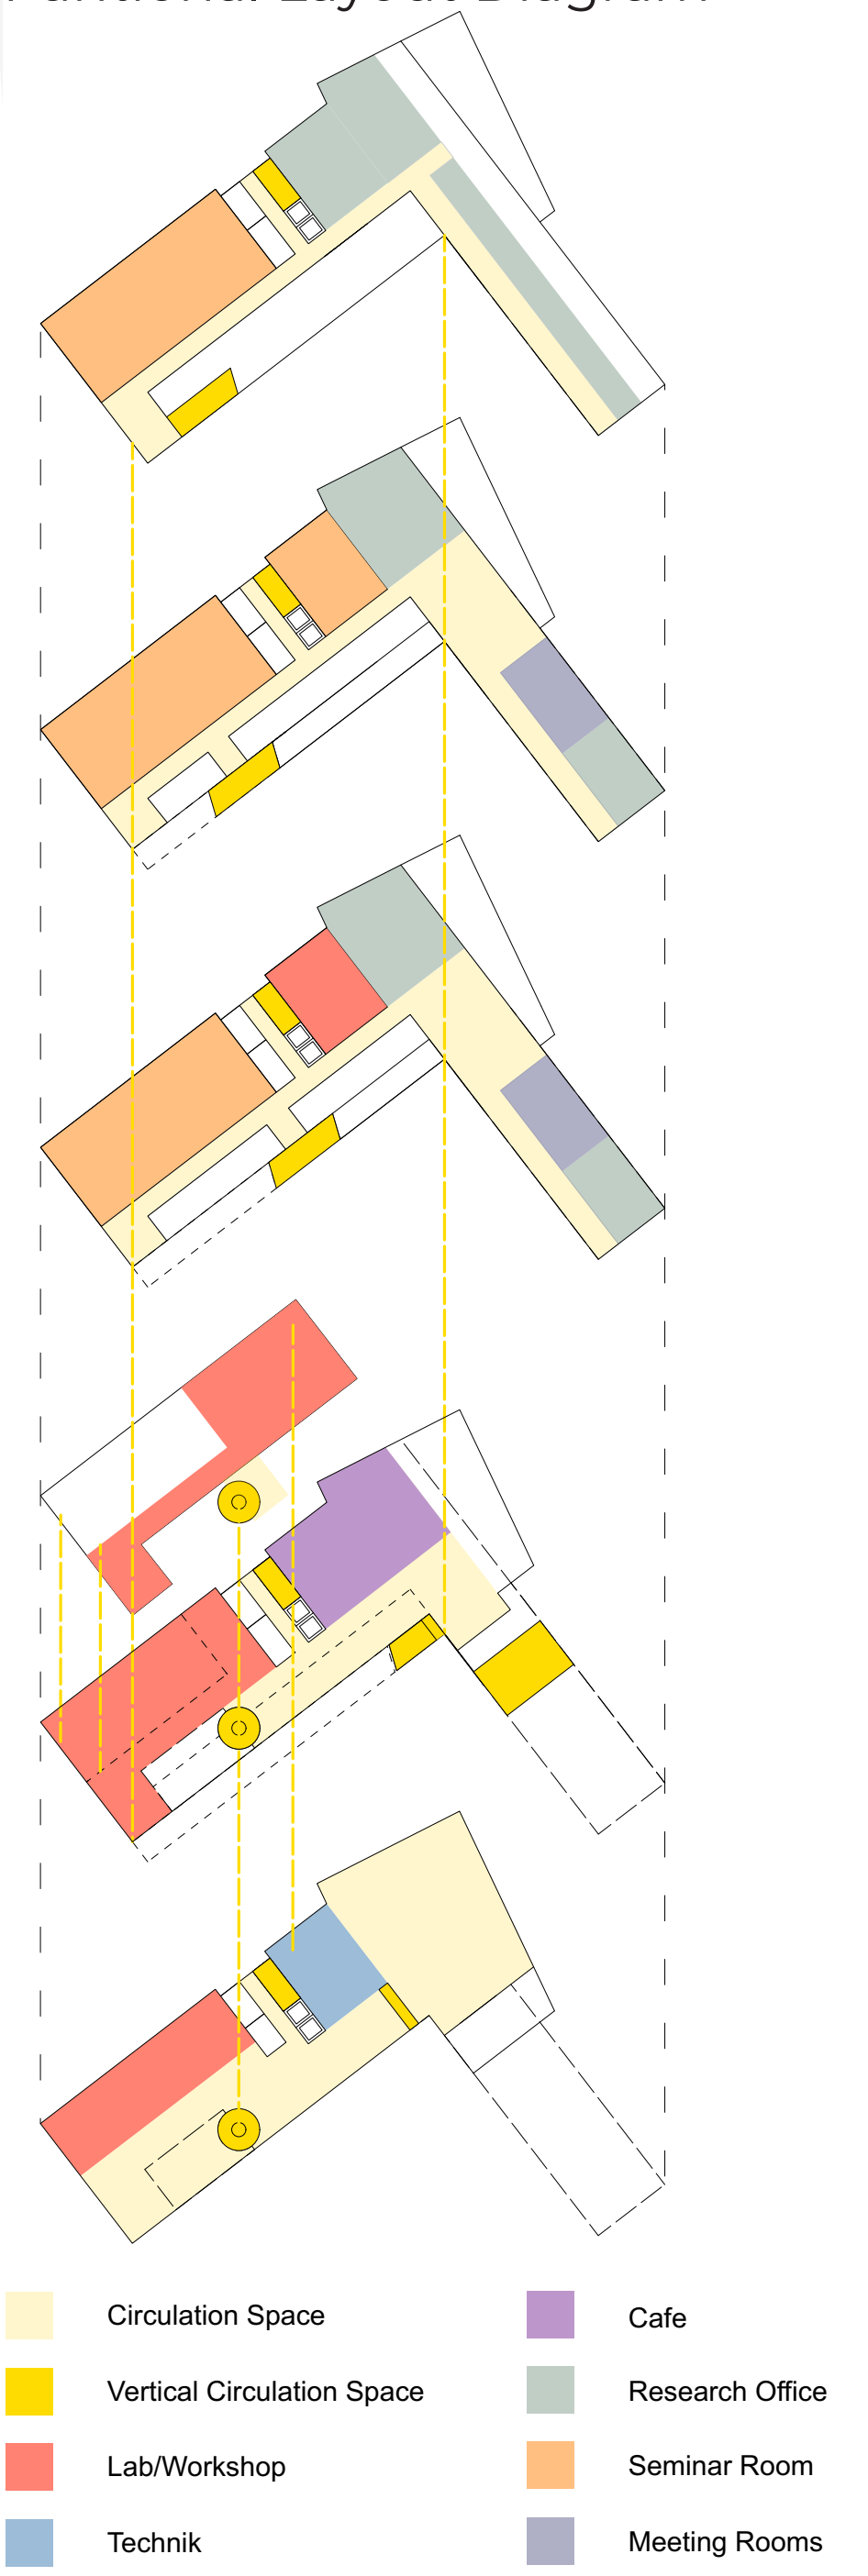

Ground Floor Plan 1:500




Second and Third Floor Plan 1:500





Fourth Floor Plan 1:500




Section AA 1:200

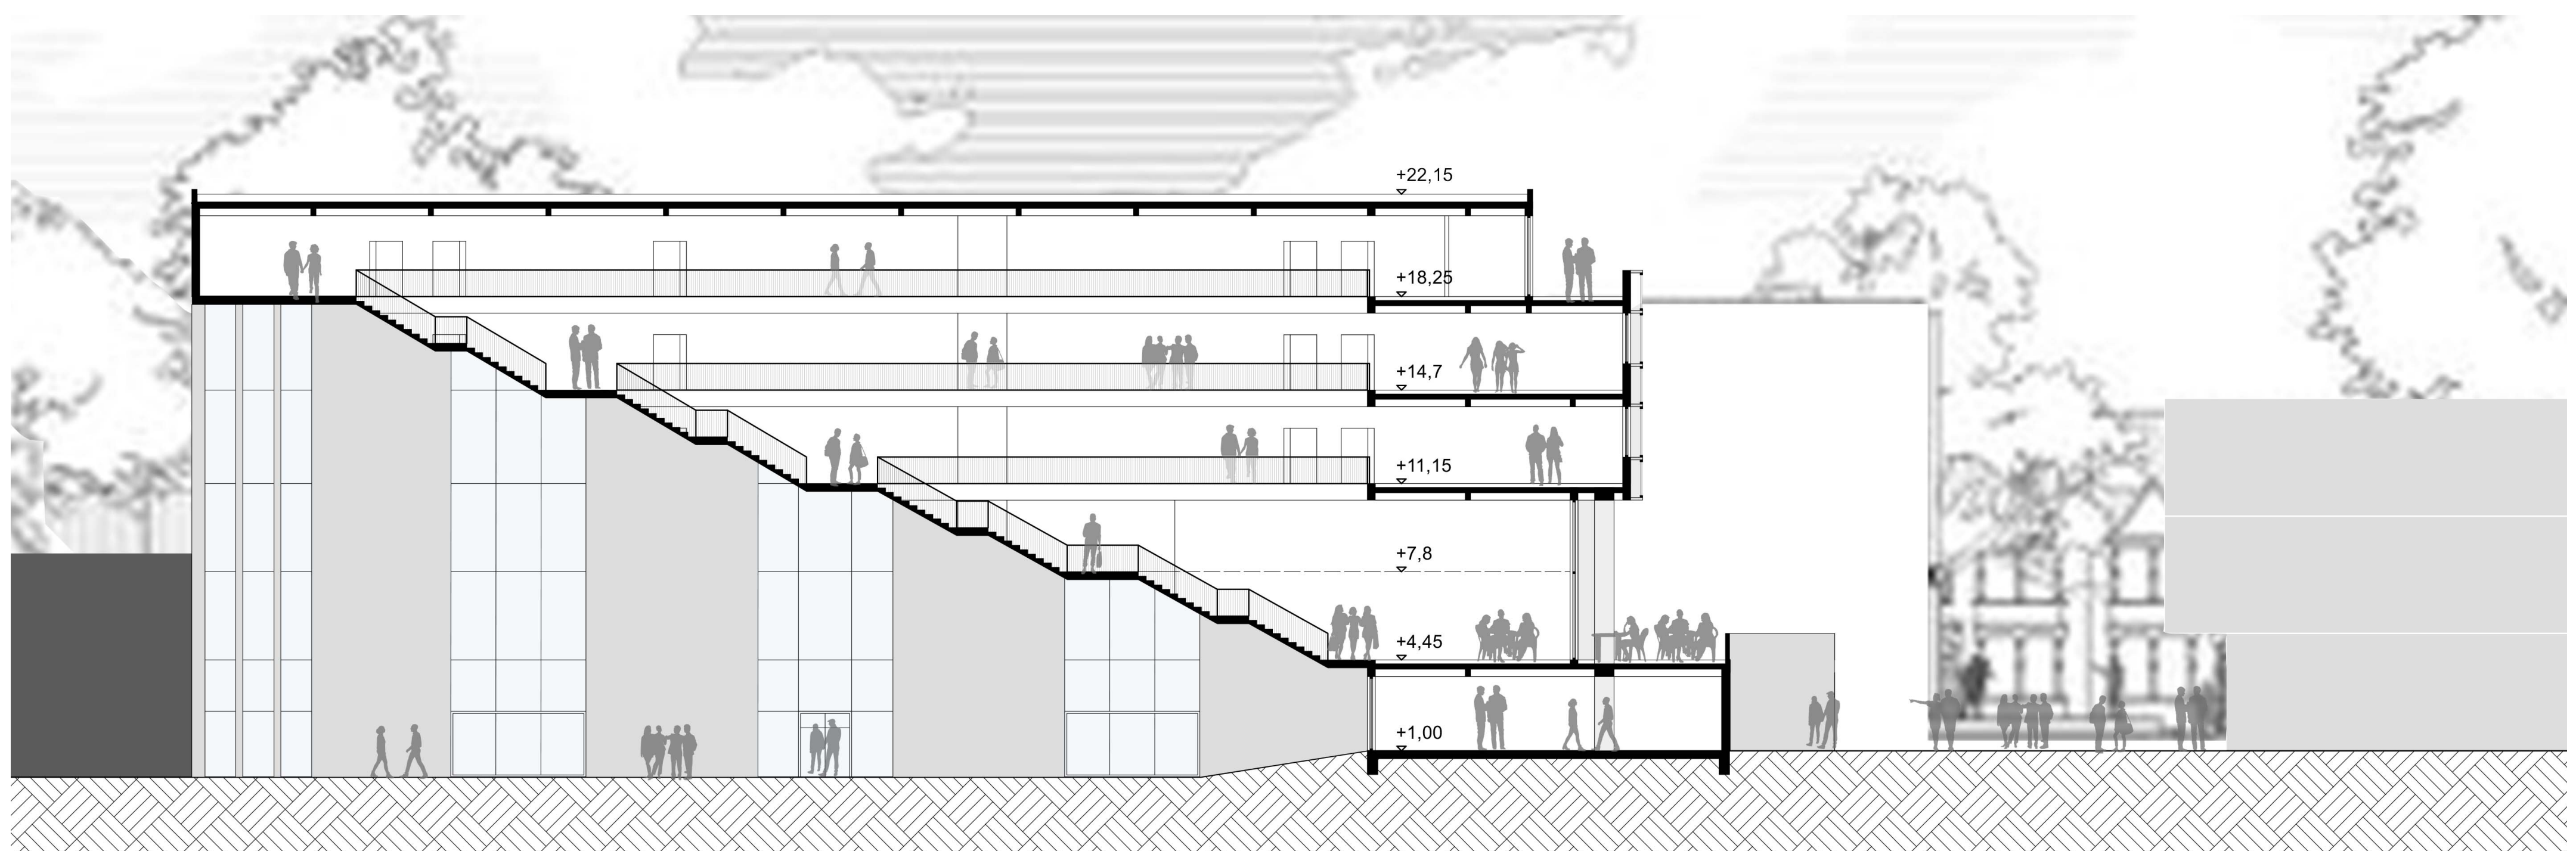

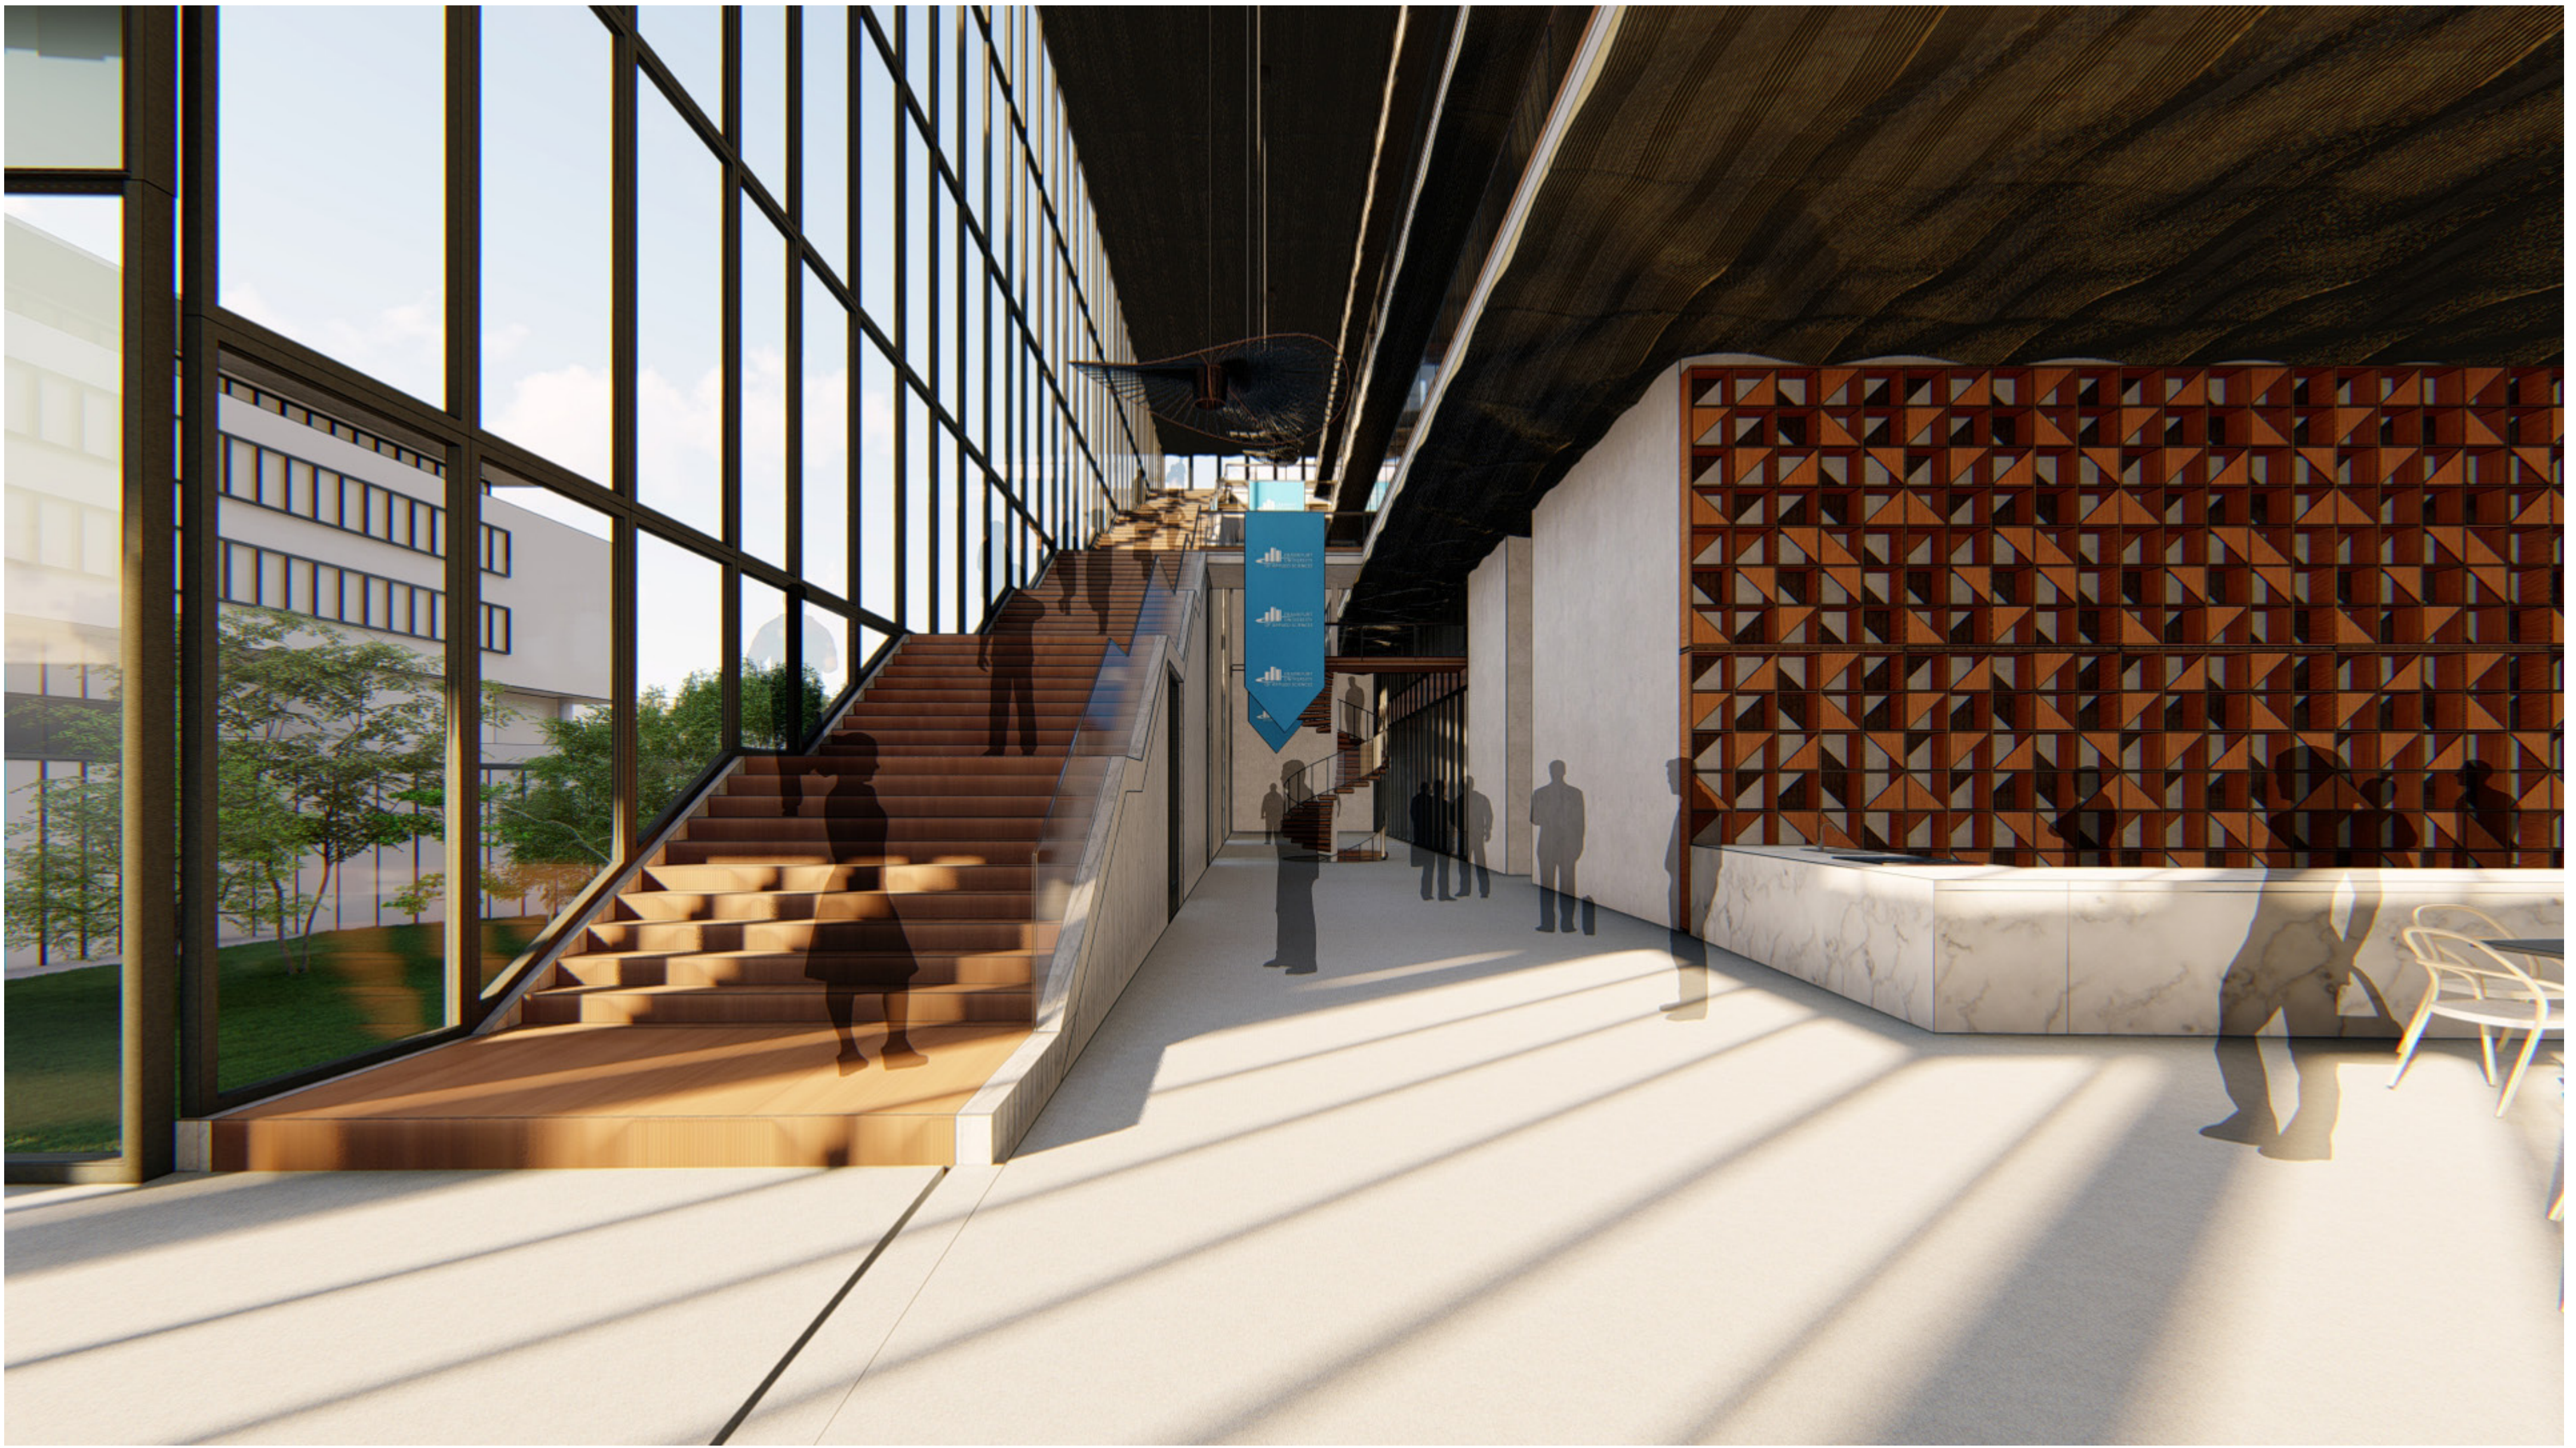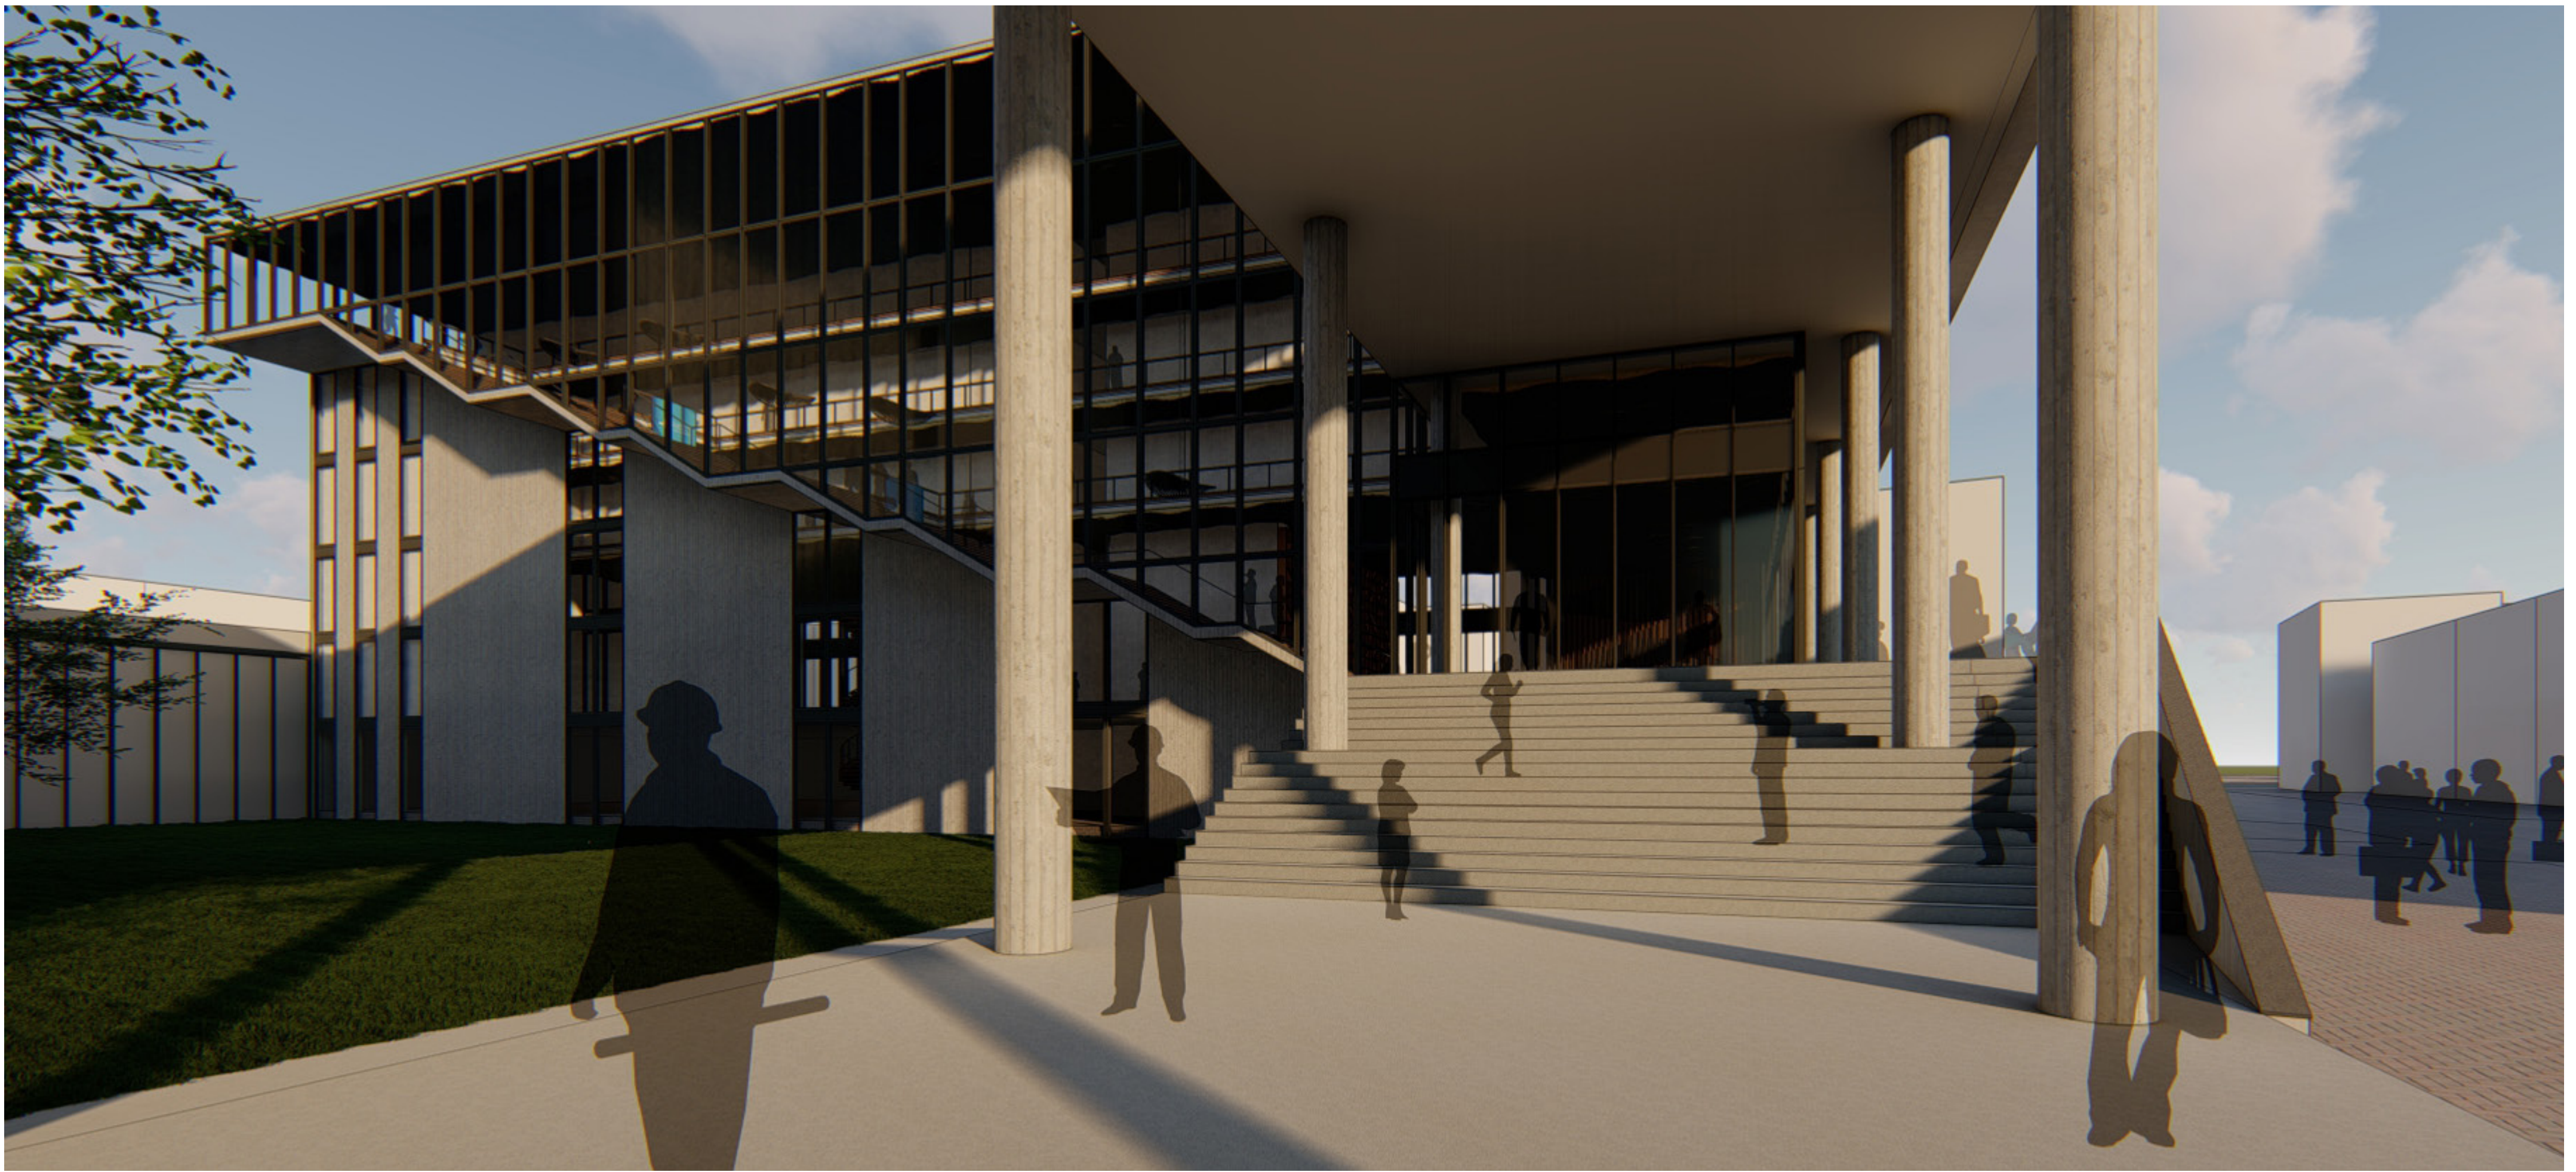


Section BB 1:200

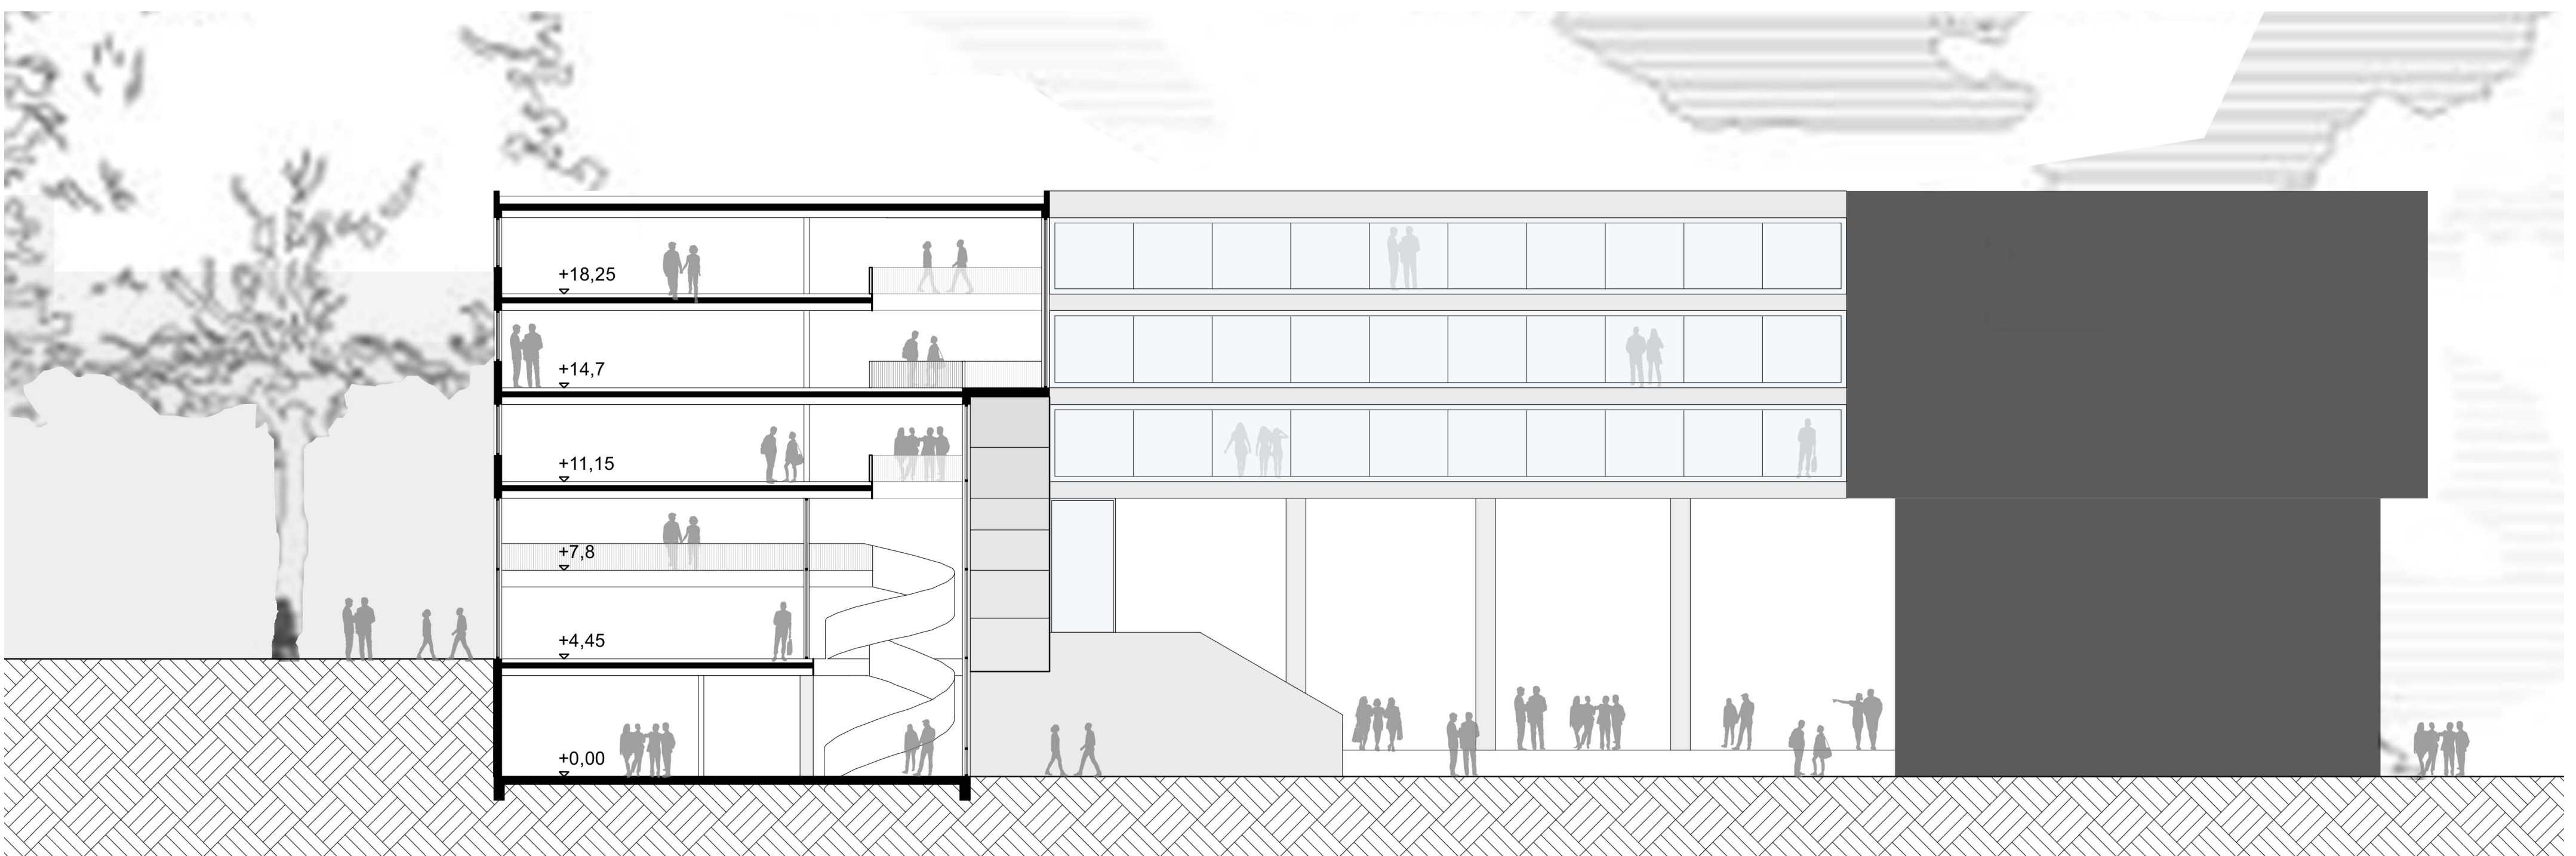



Solar Shading Solution

Twistable, Dynamic Textile Rope Shading

Detail Section 1:15

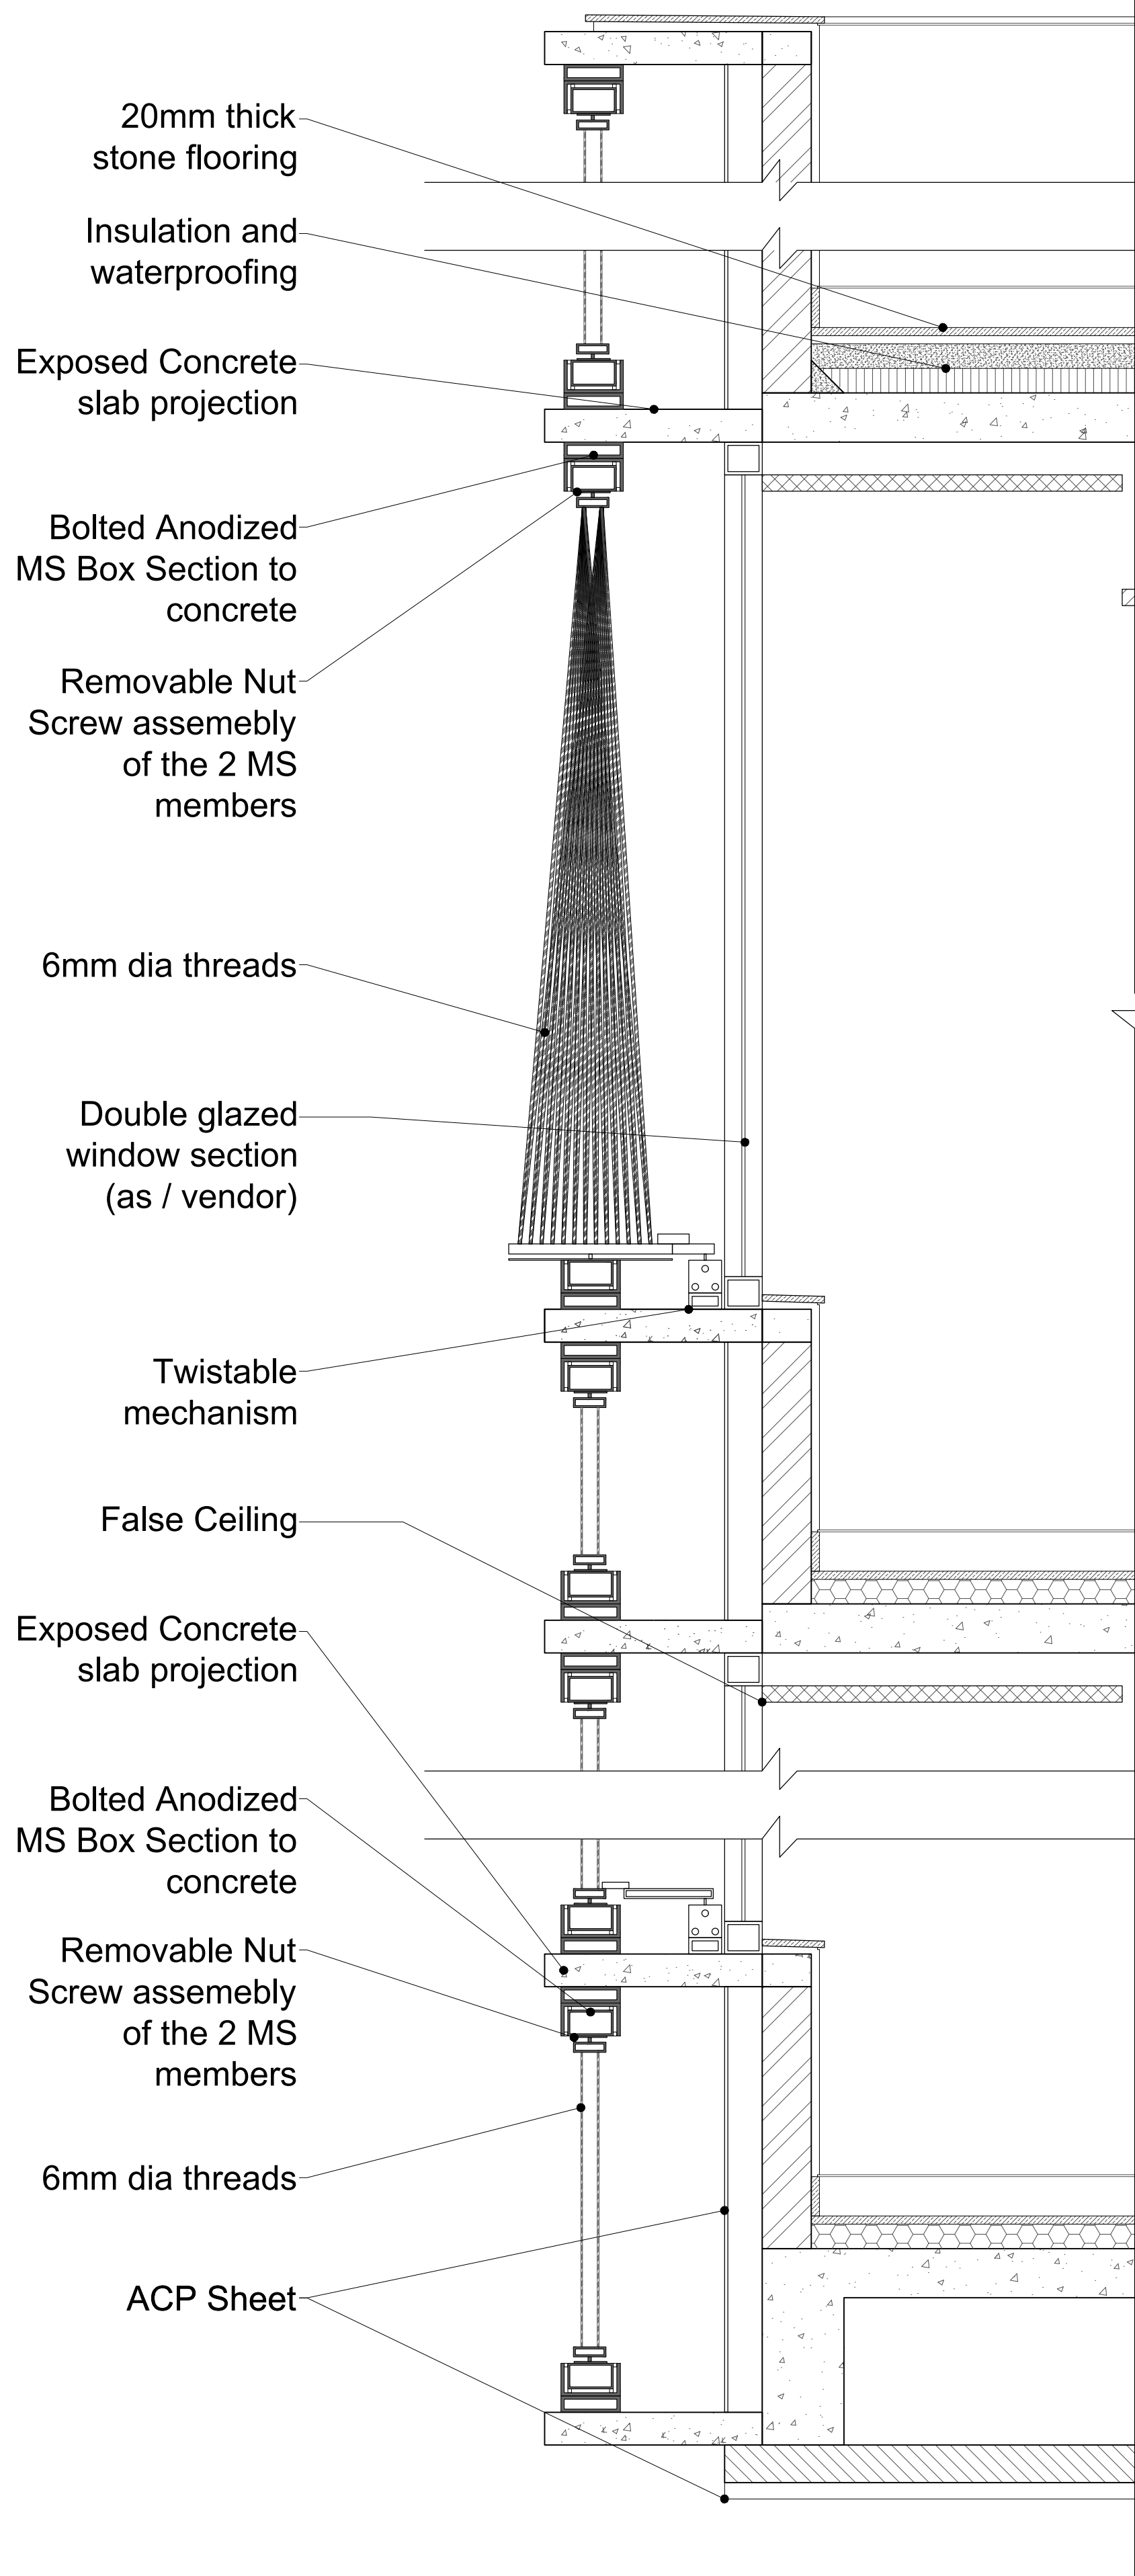

Axonometric Detail View

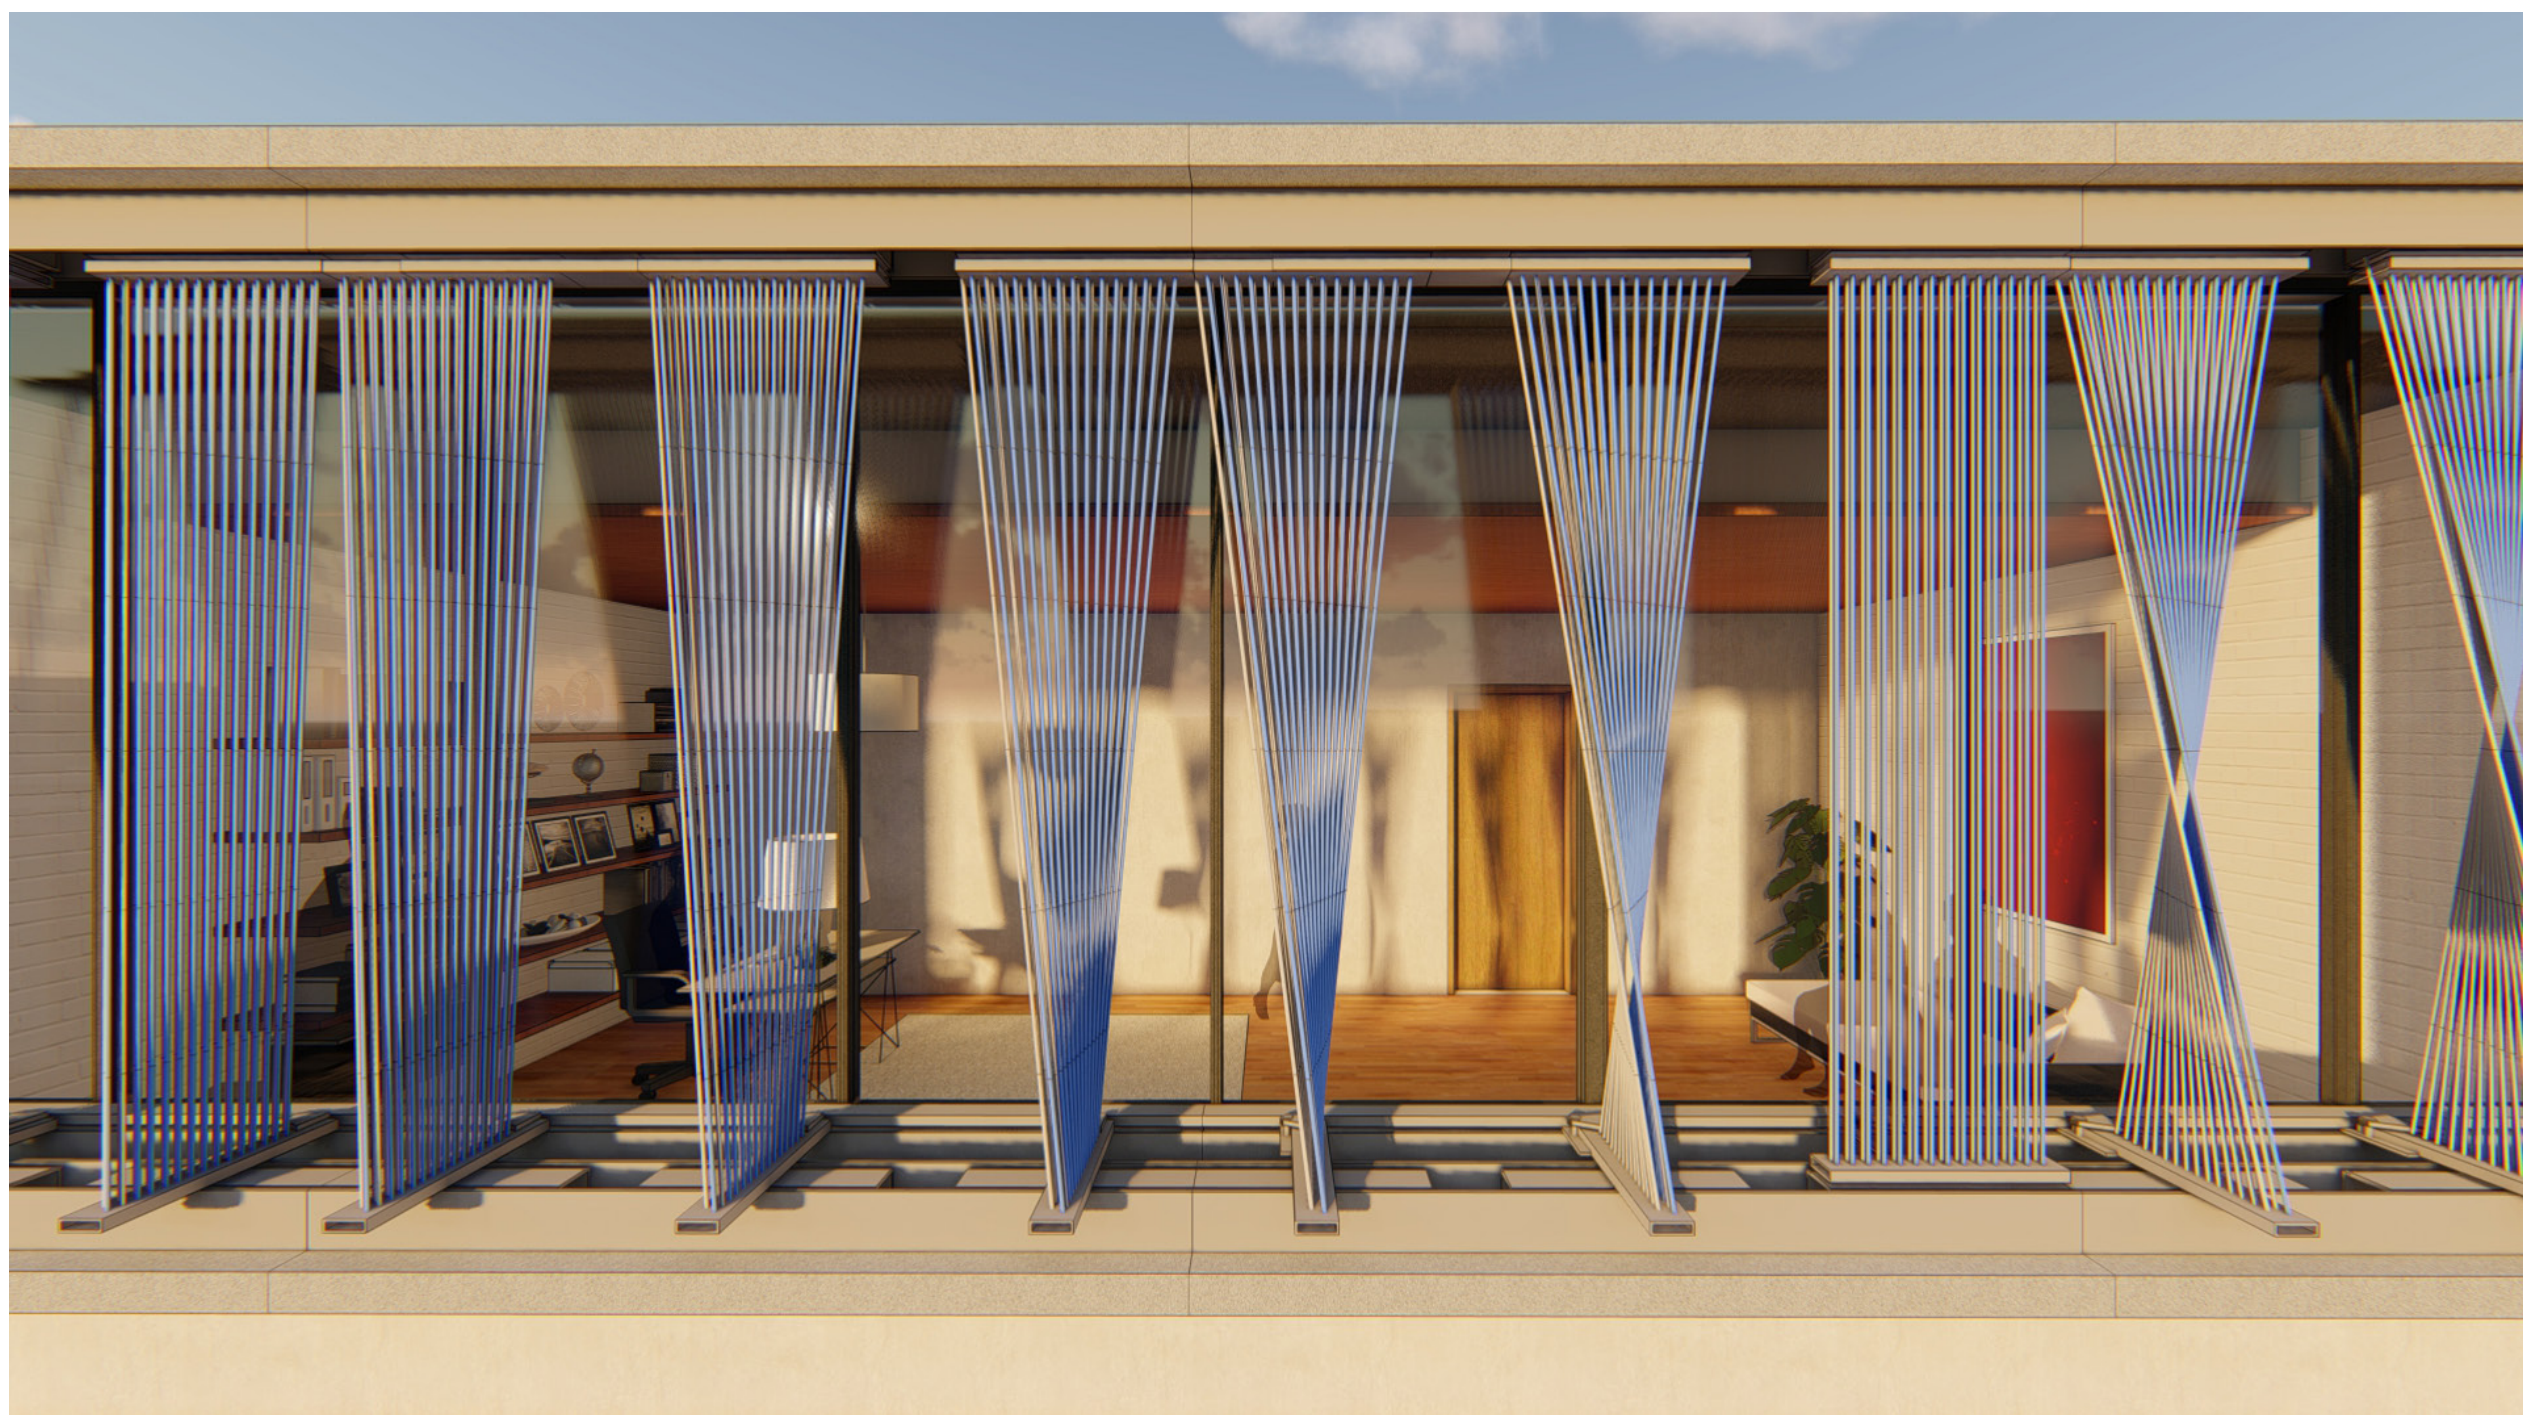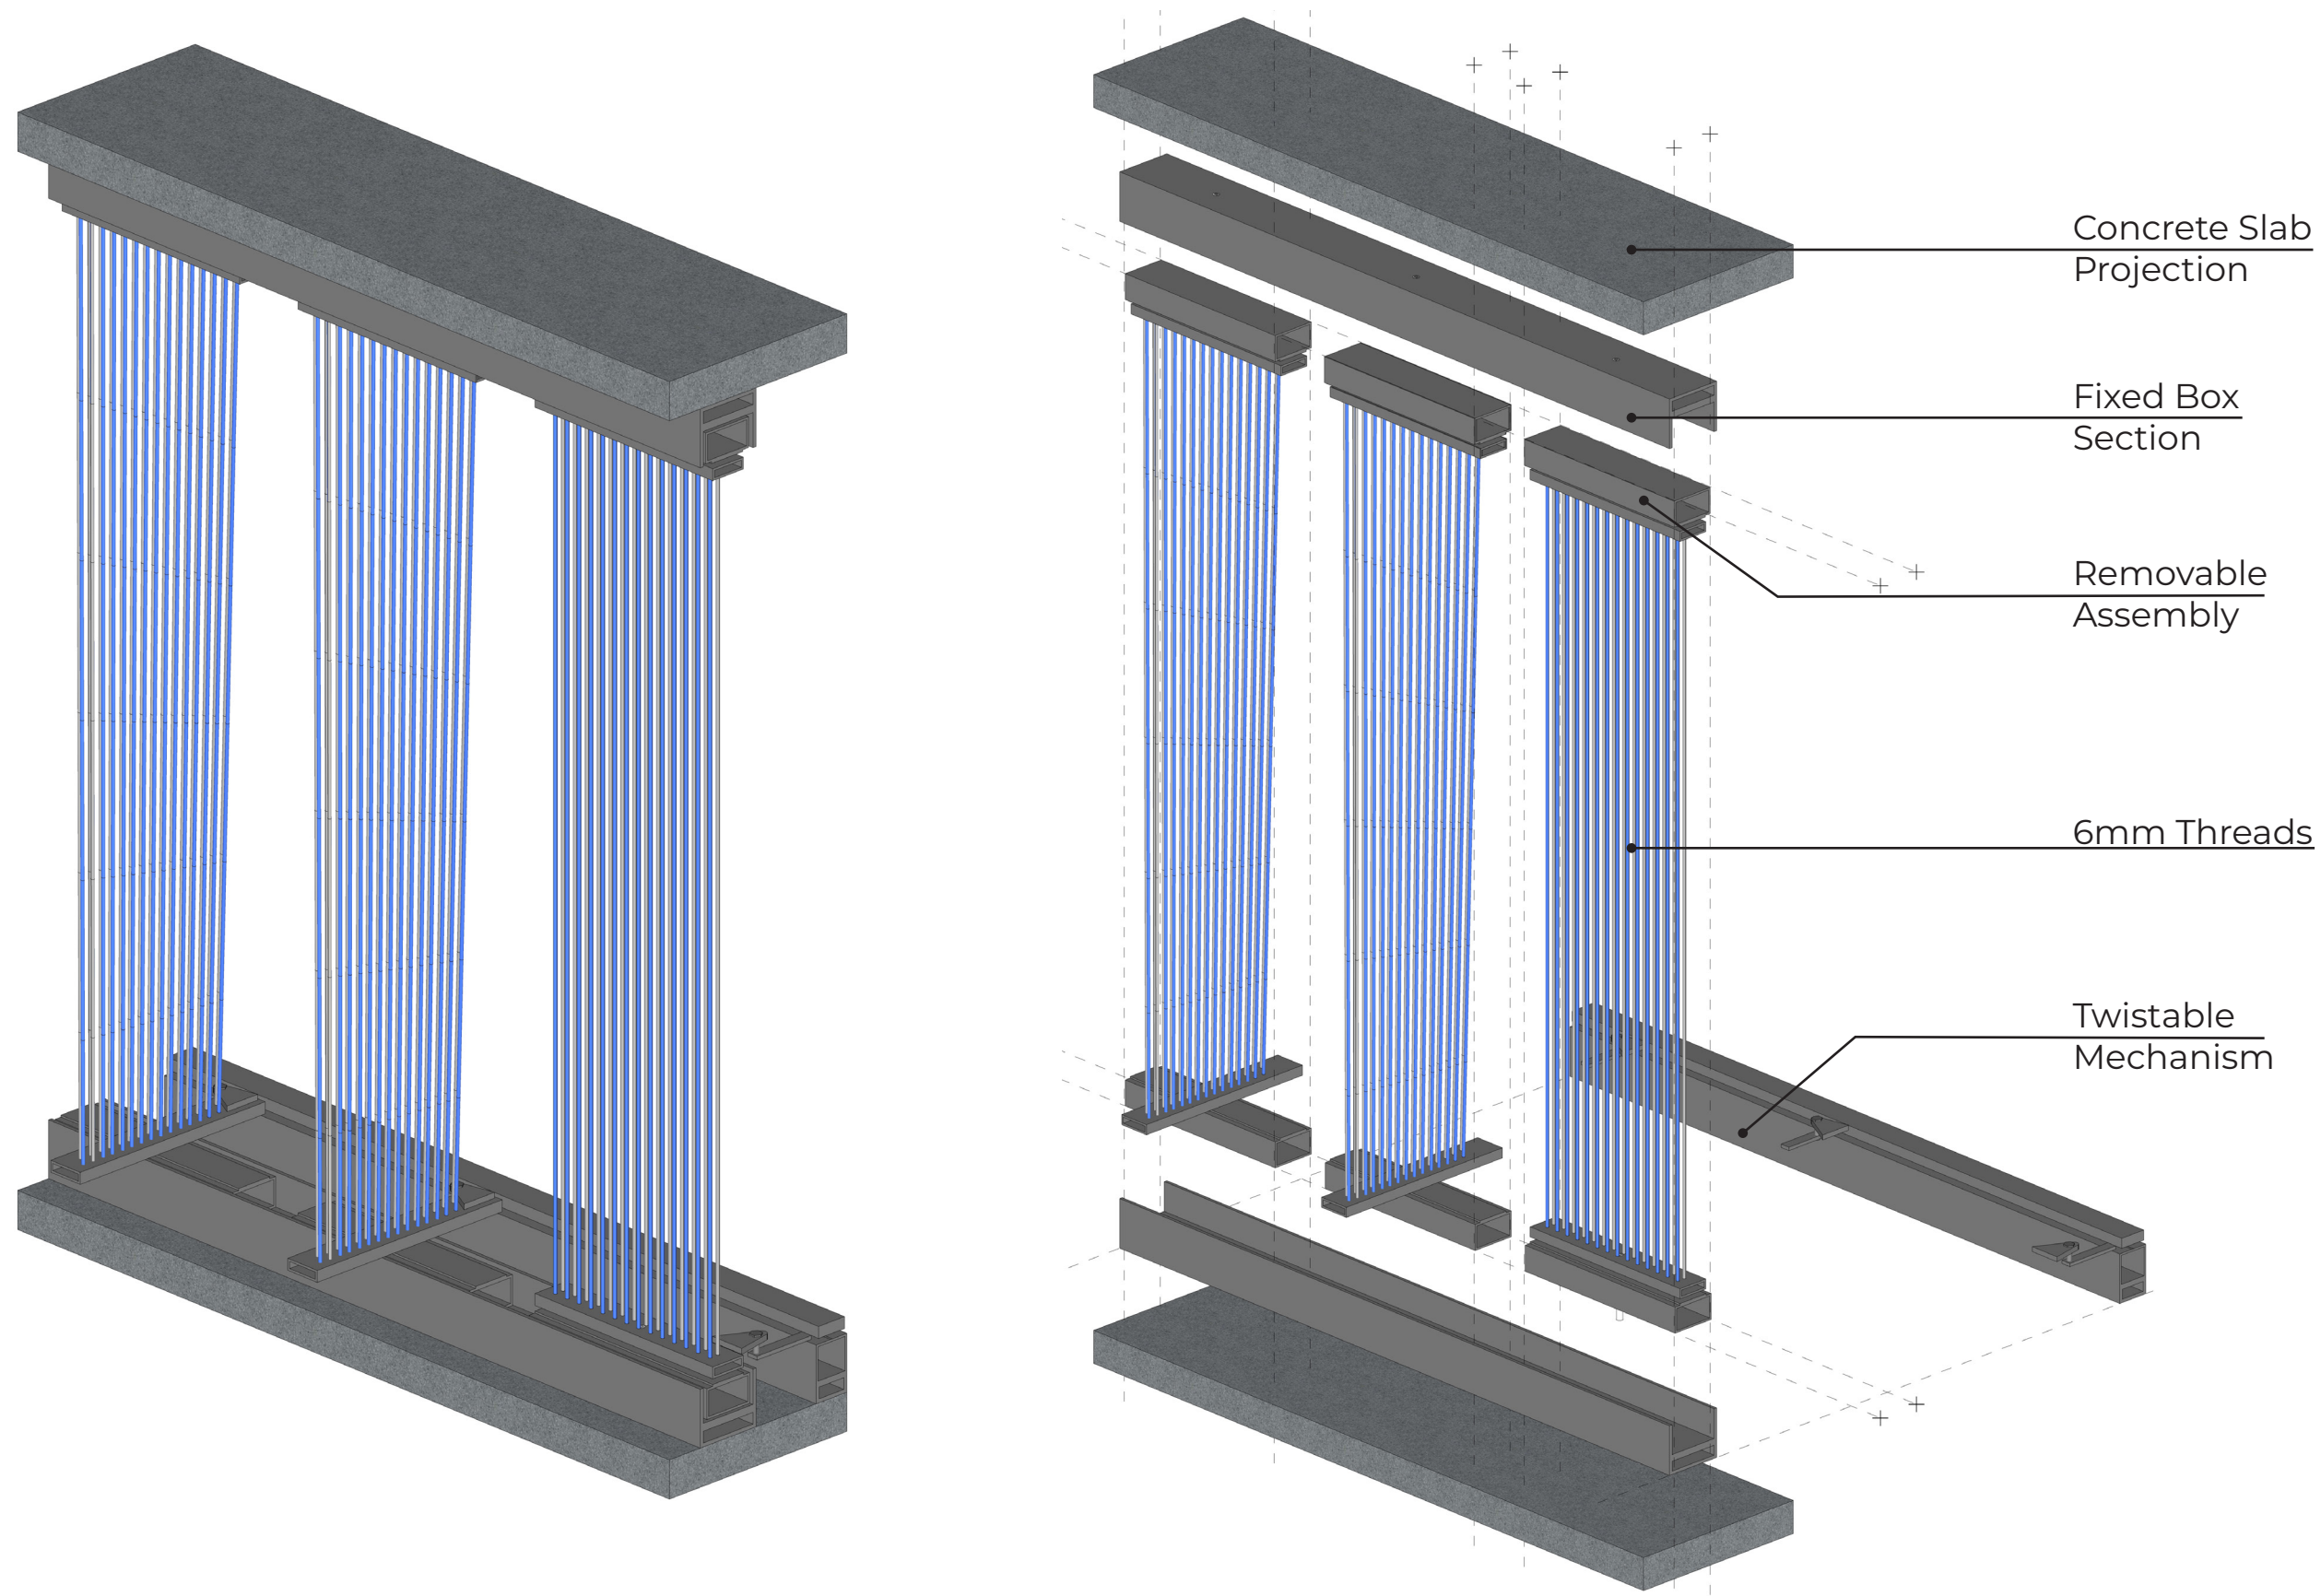

Internal Shading Pattern Progression



Morning



Midday



Early Afternoon



Late Afternoon

Progression of Integration with the Existing

