

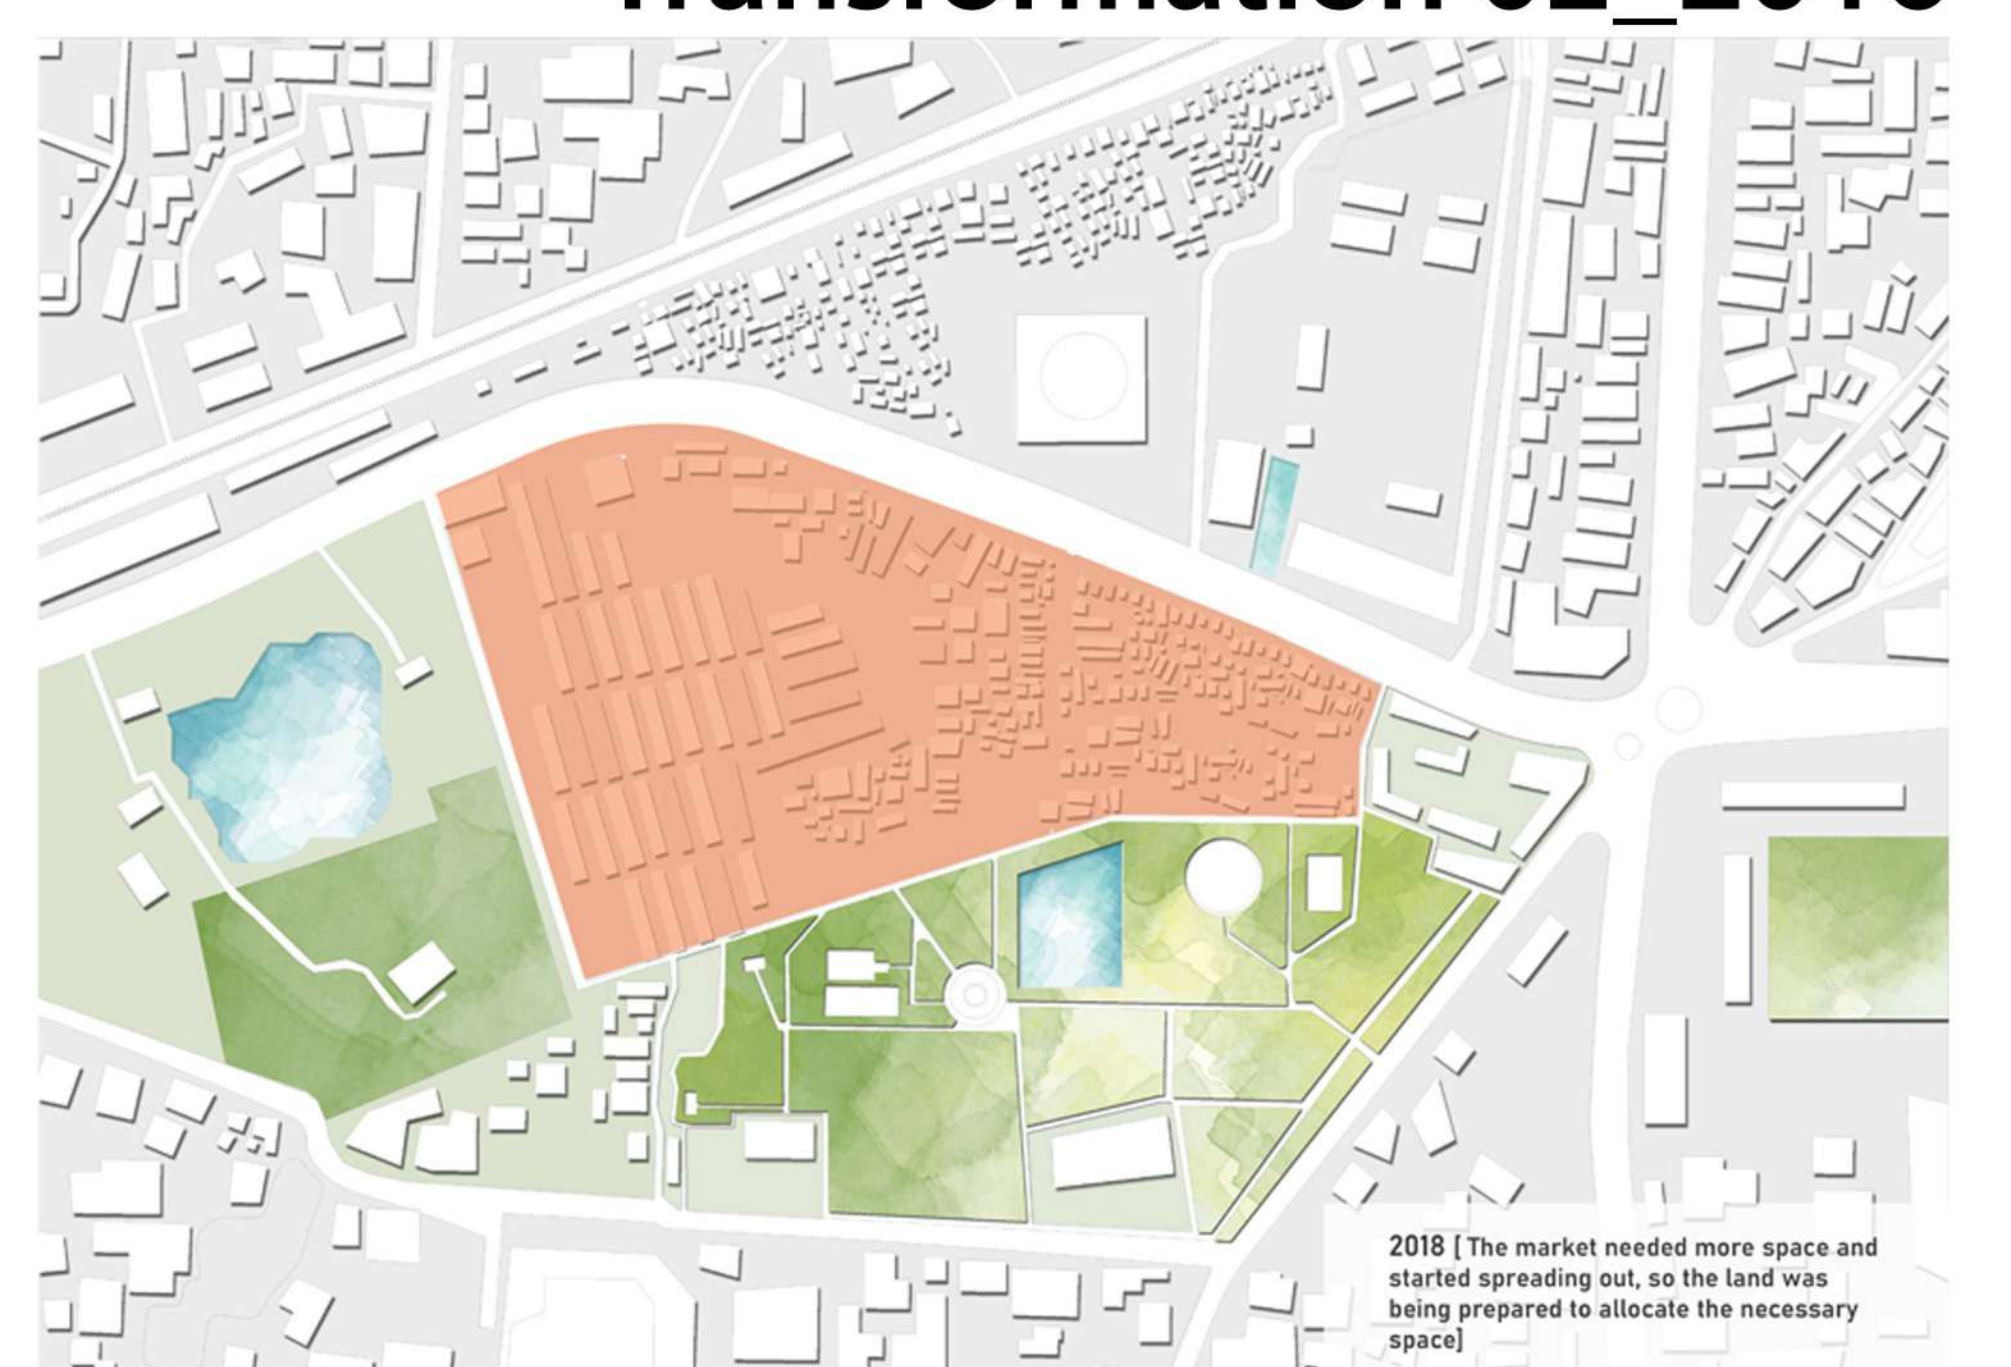
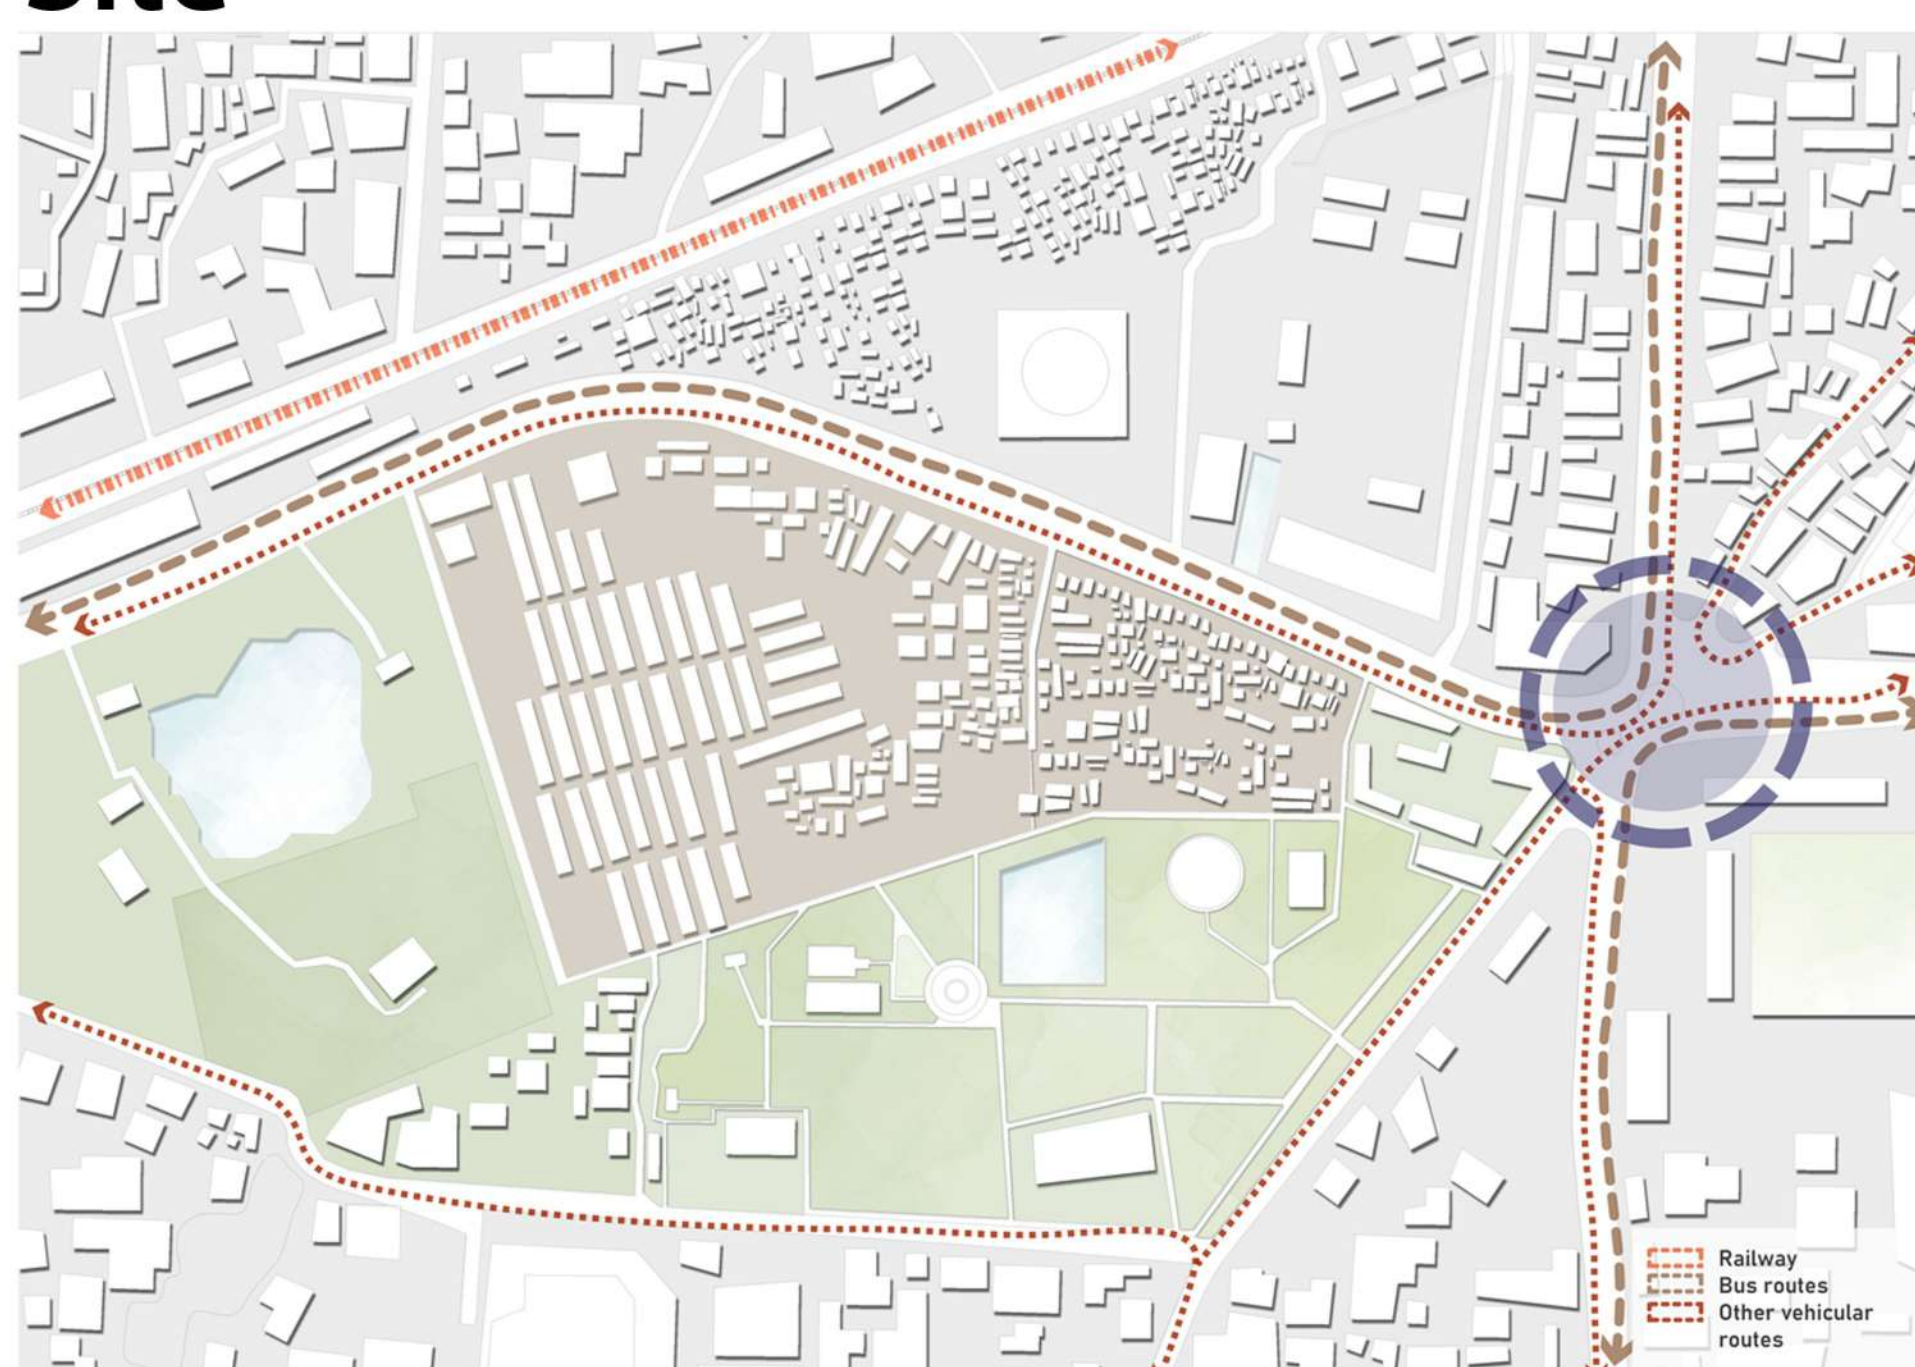
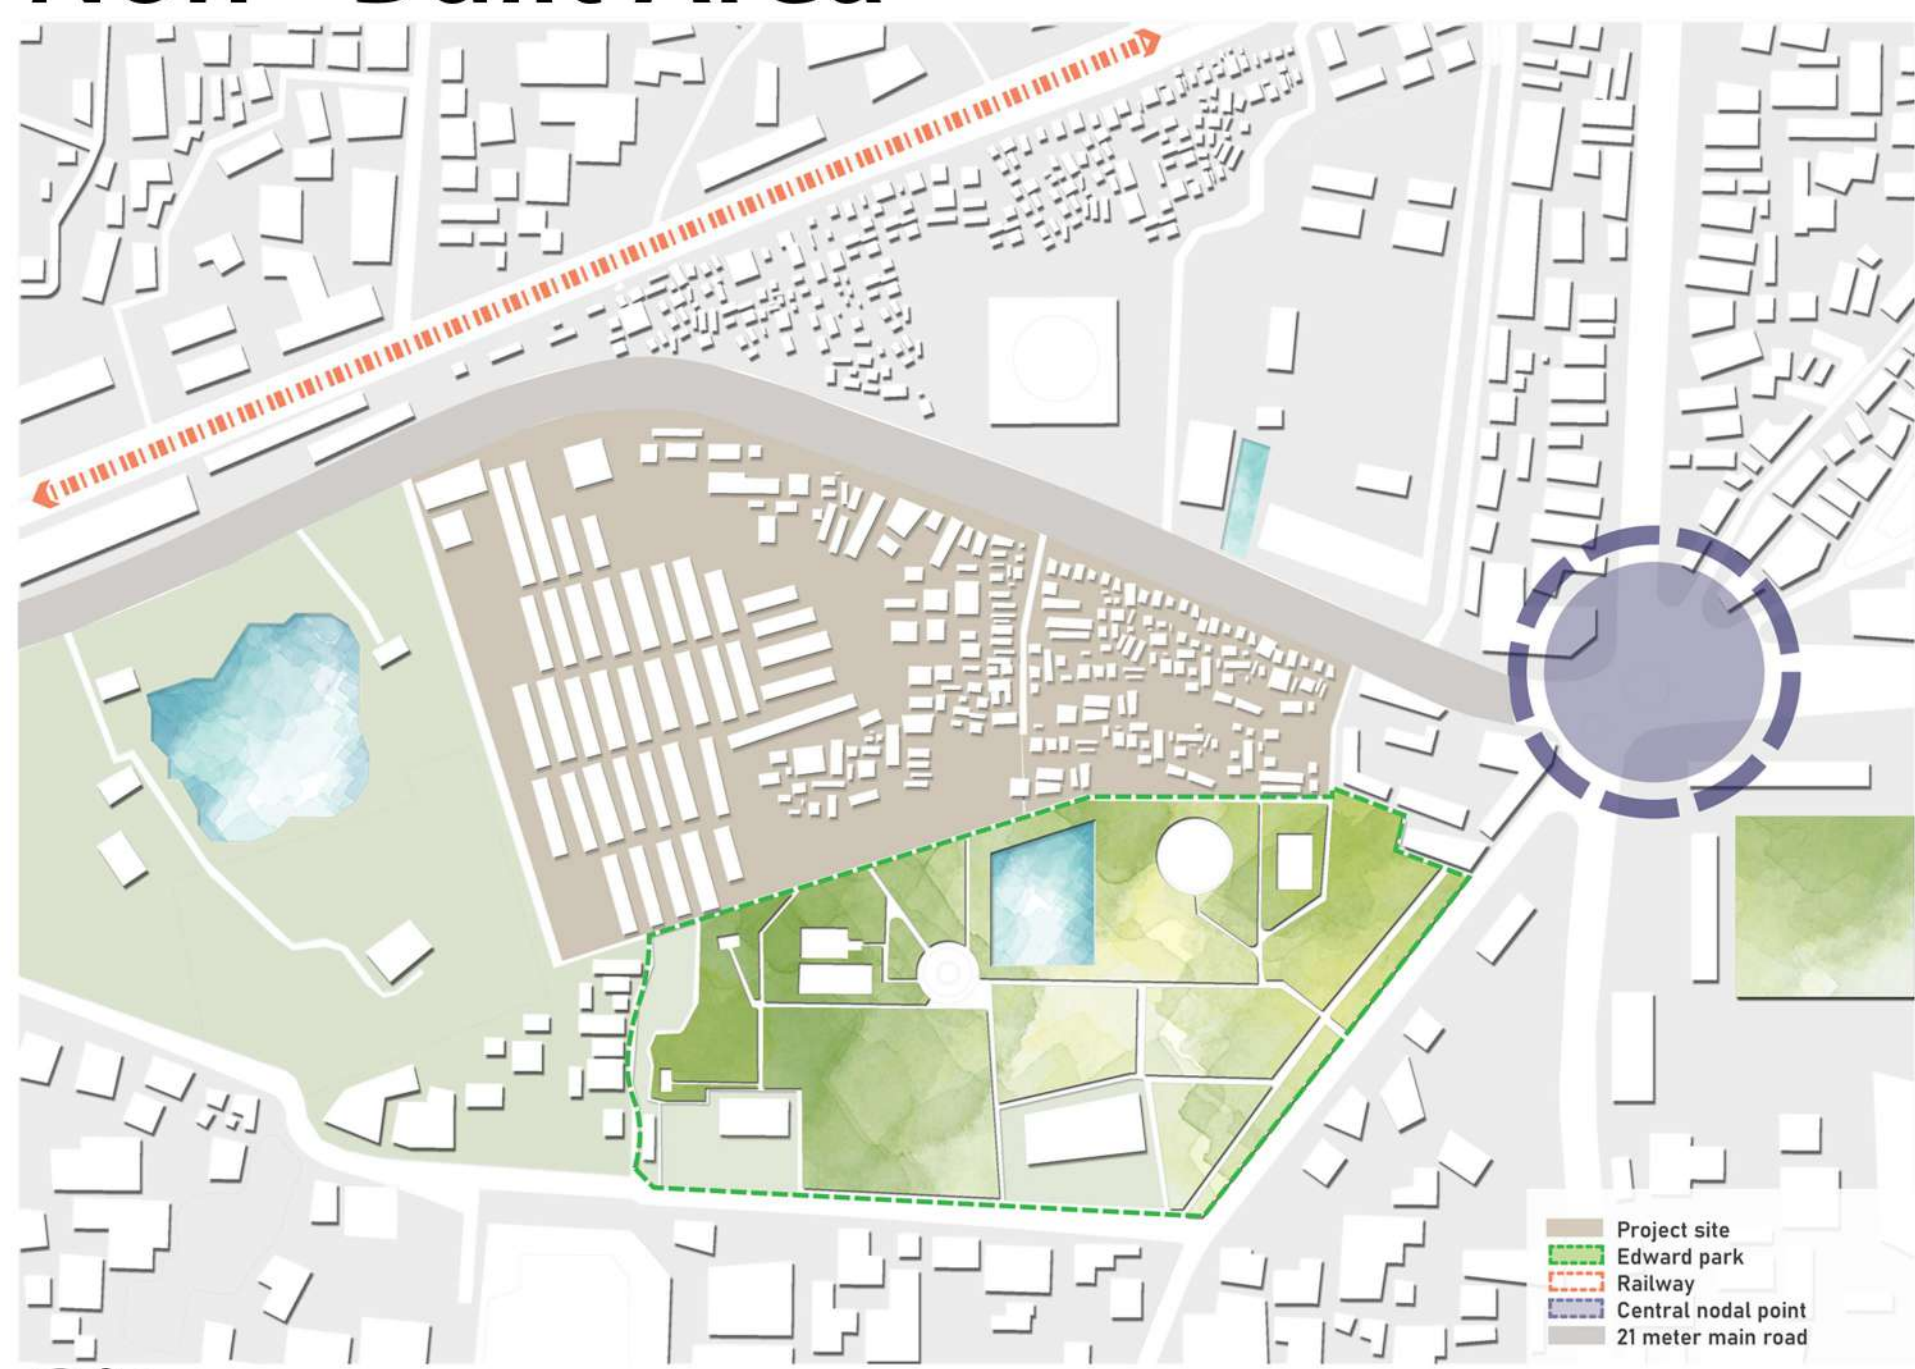
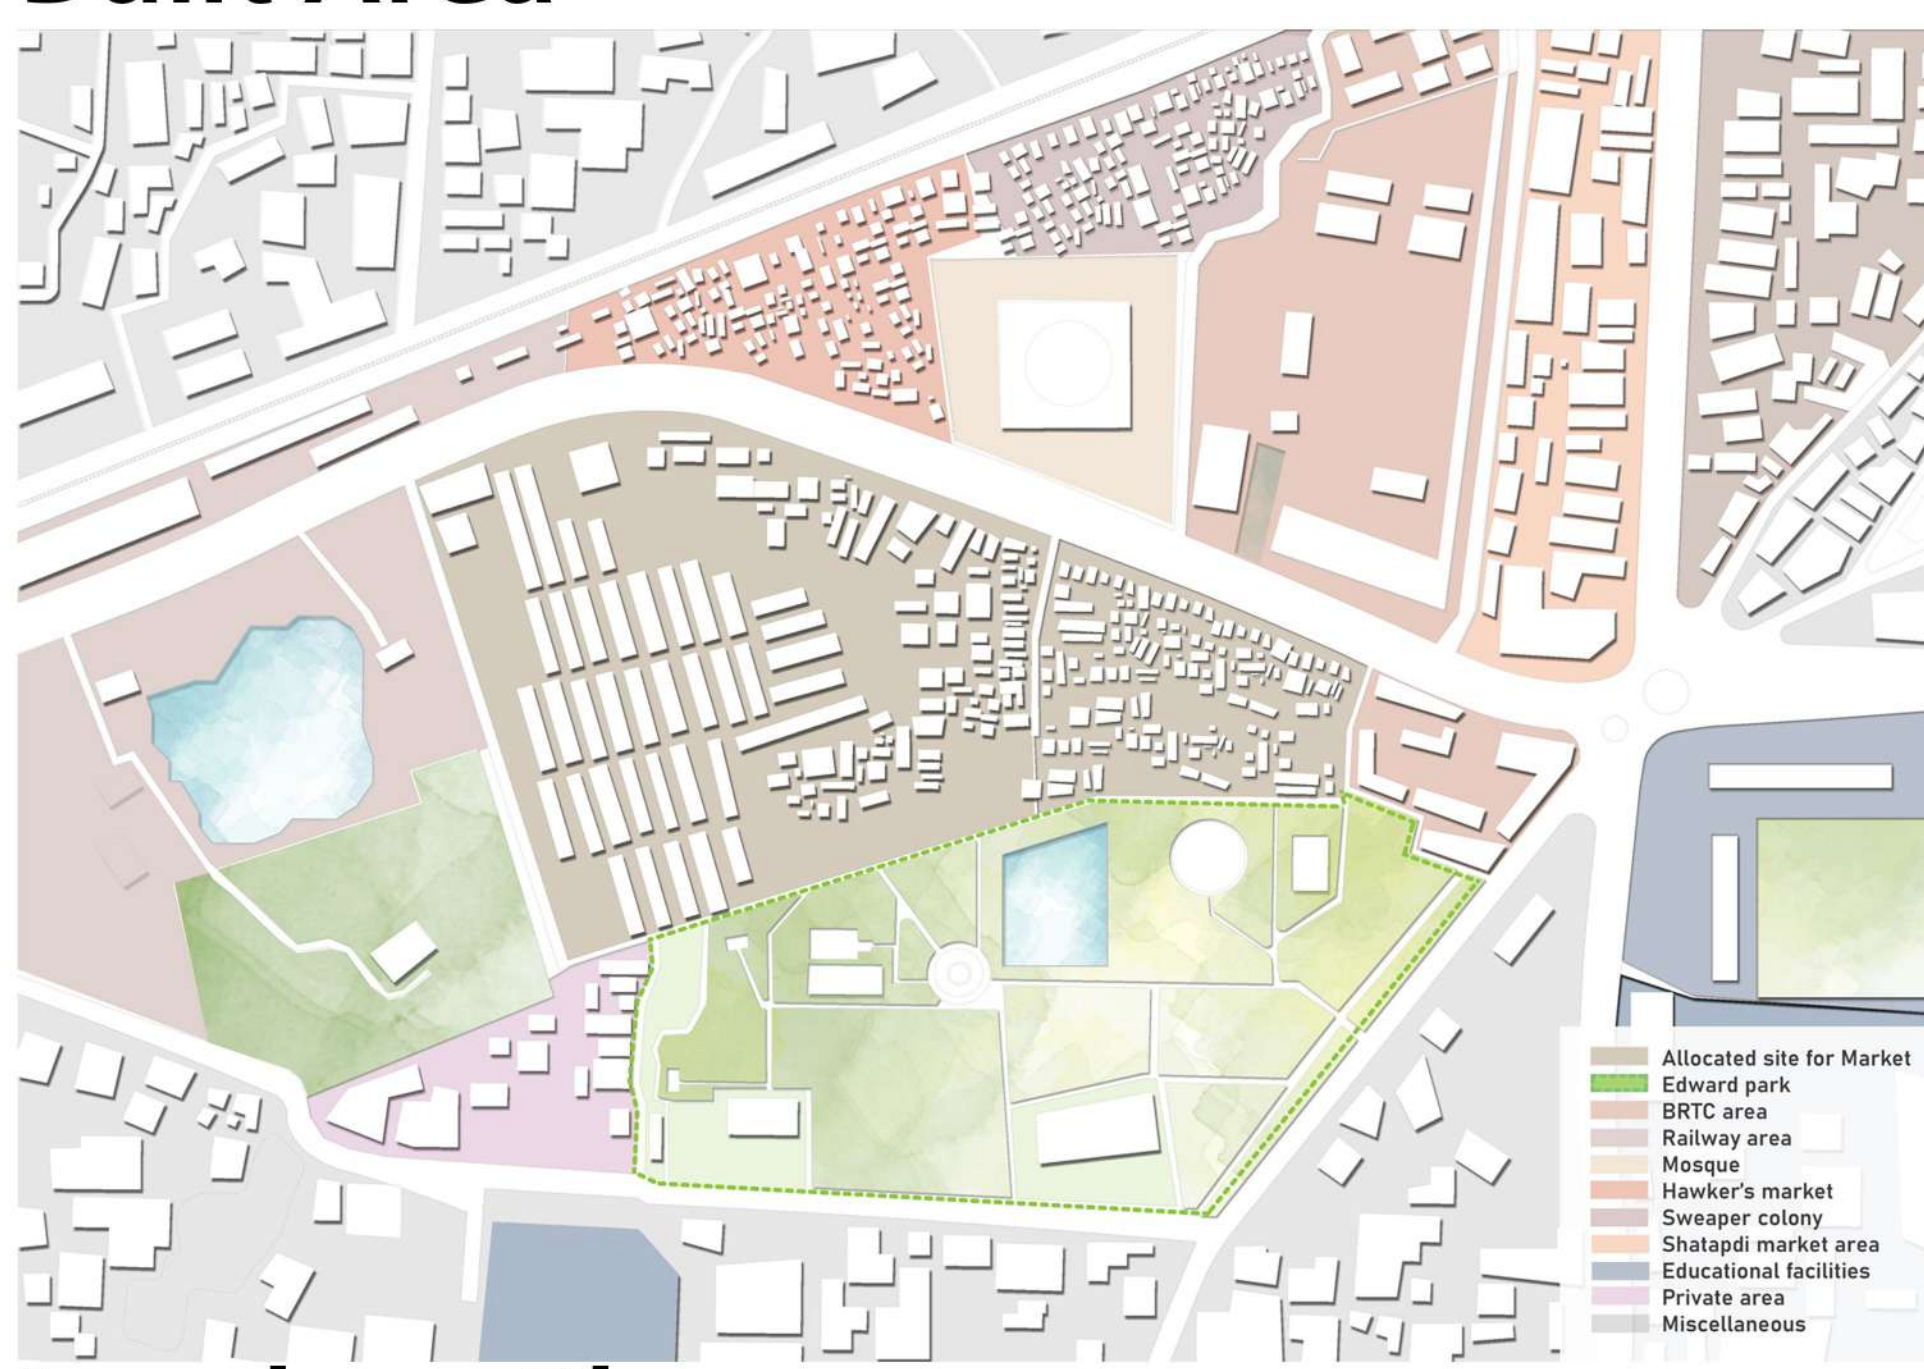


A NEW URBAN CENTER FOR BOGURA

BY REWORKING THE CITY'S TEXTILE MARKET

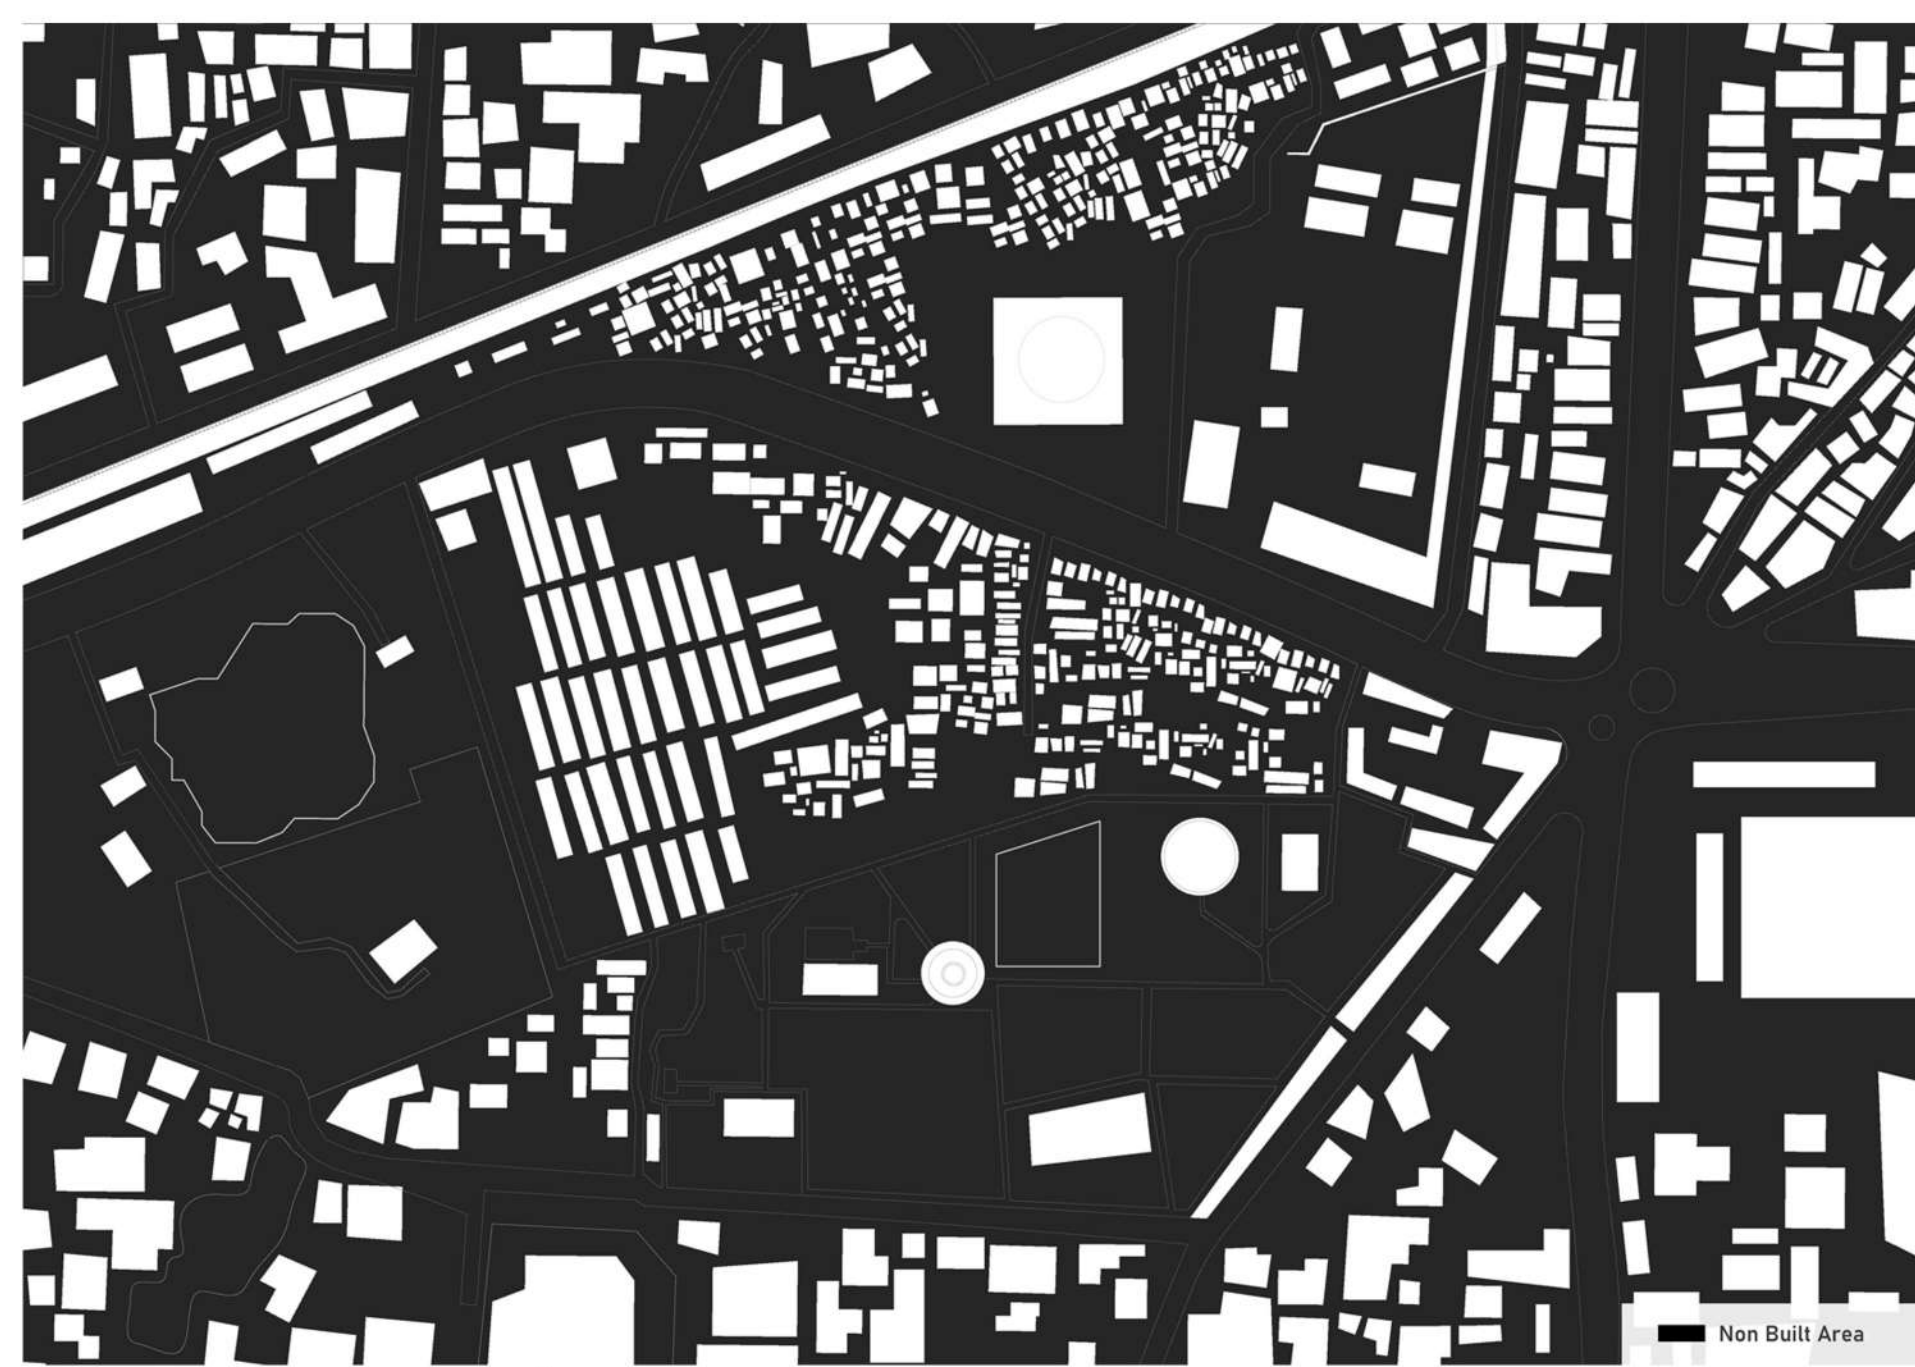

URBAN ANALYSIS

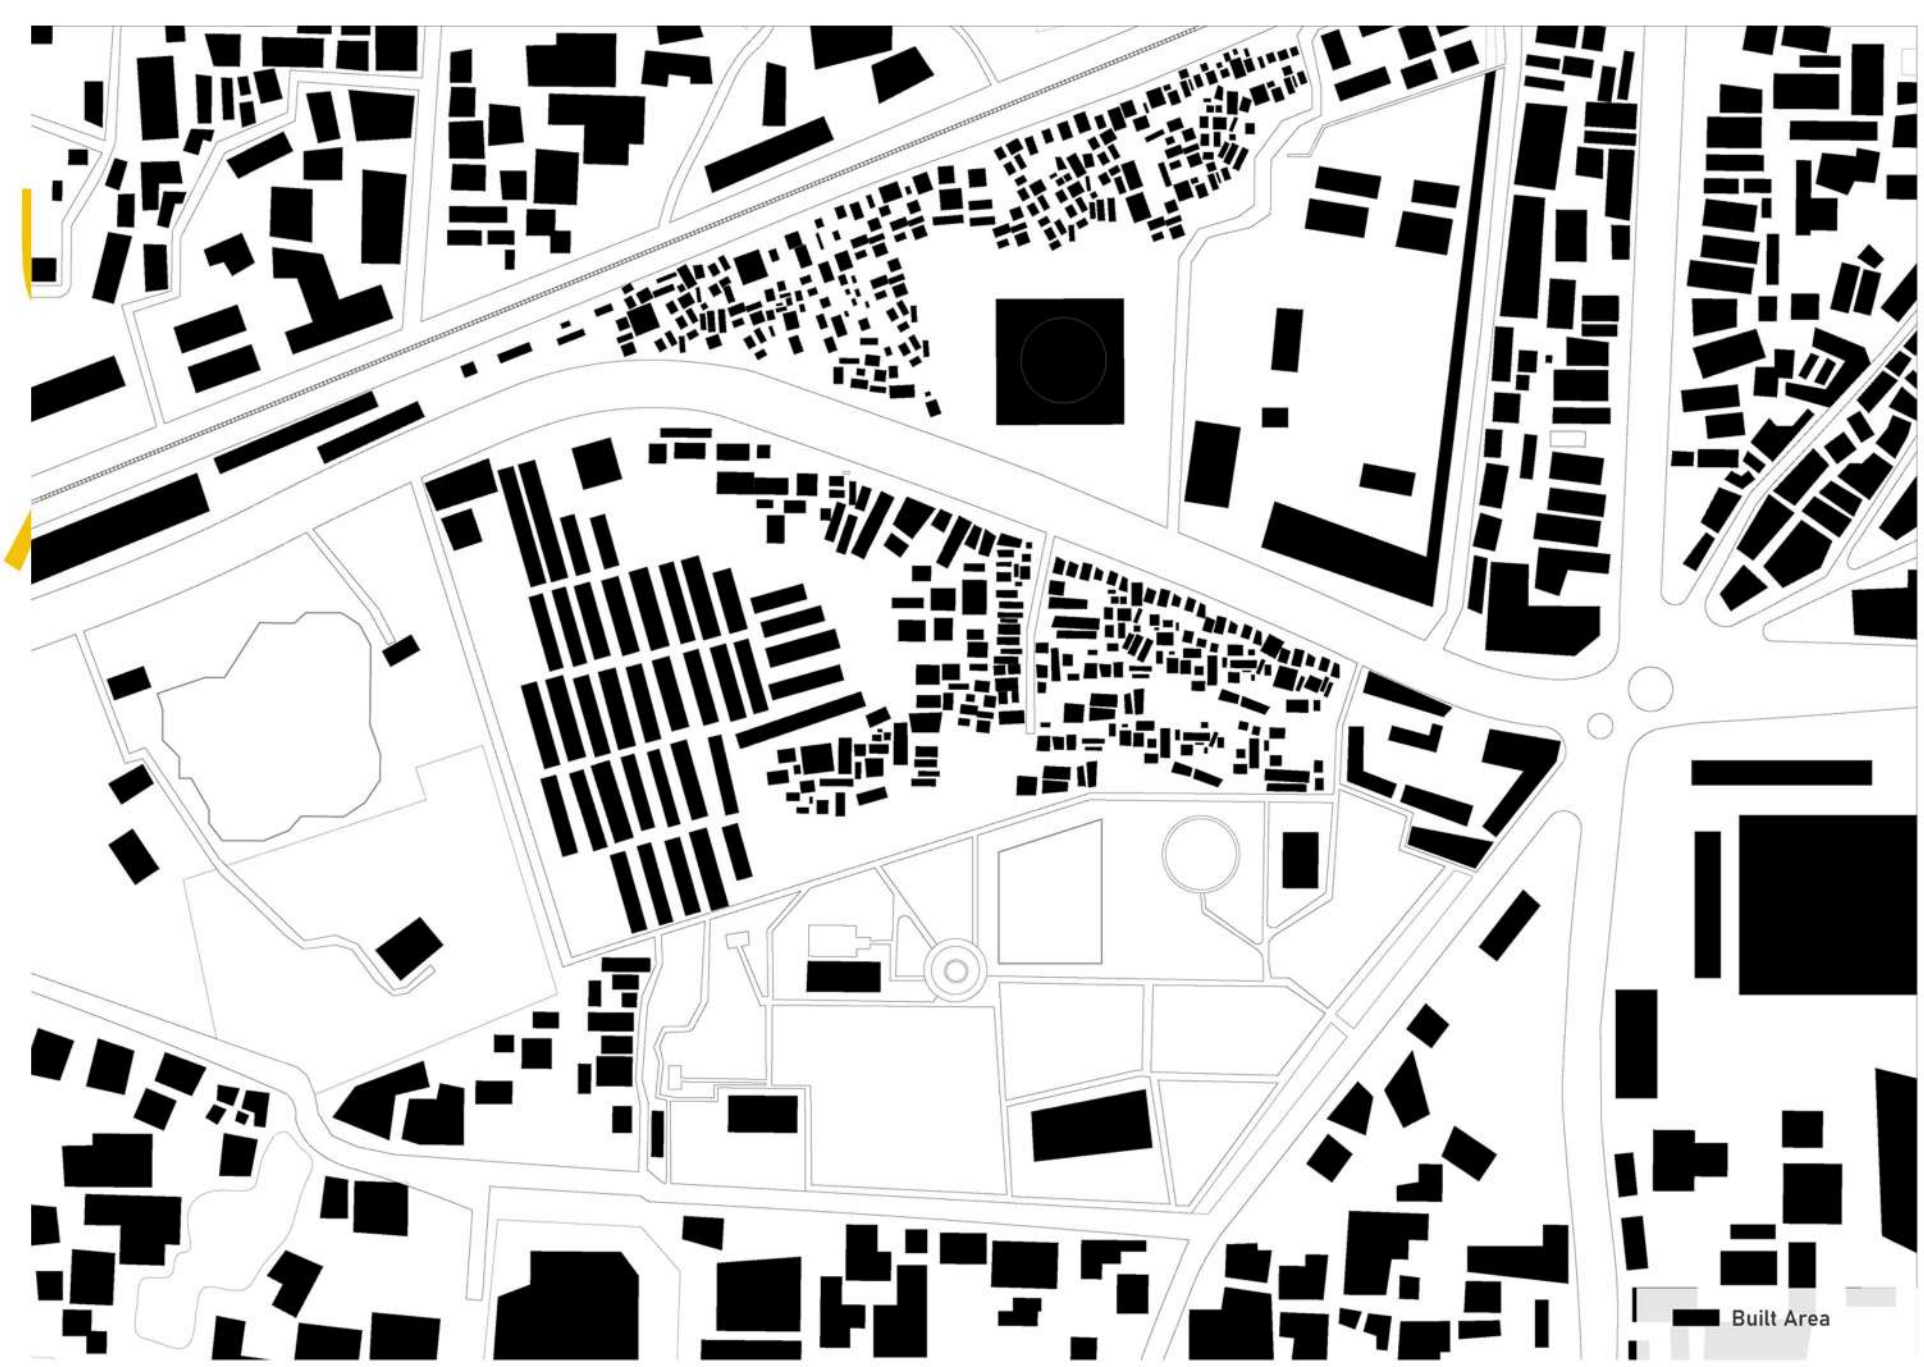


FROM EXTRACTION TO EXPLORATION


A CELEBRATION of SPACE through SOCIAL and COMMERCIAL EXCHANGE

Defines uprooting of existing problems and creating a space for people to explore textile heritage and the play of vertical and horizontal spaces while enhancing the social, commercial and economical condition


DESIGN PRINCIPLES

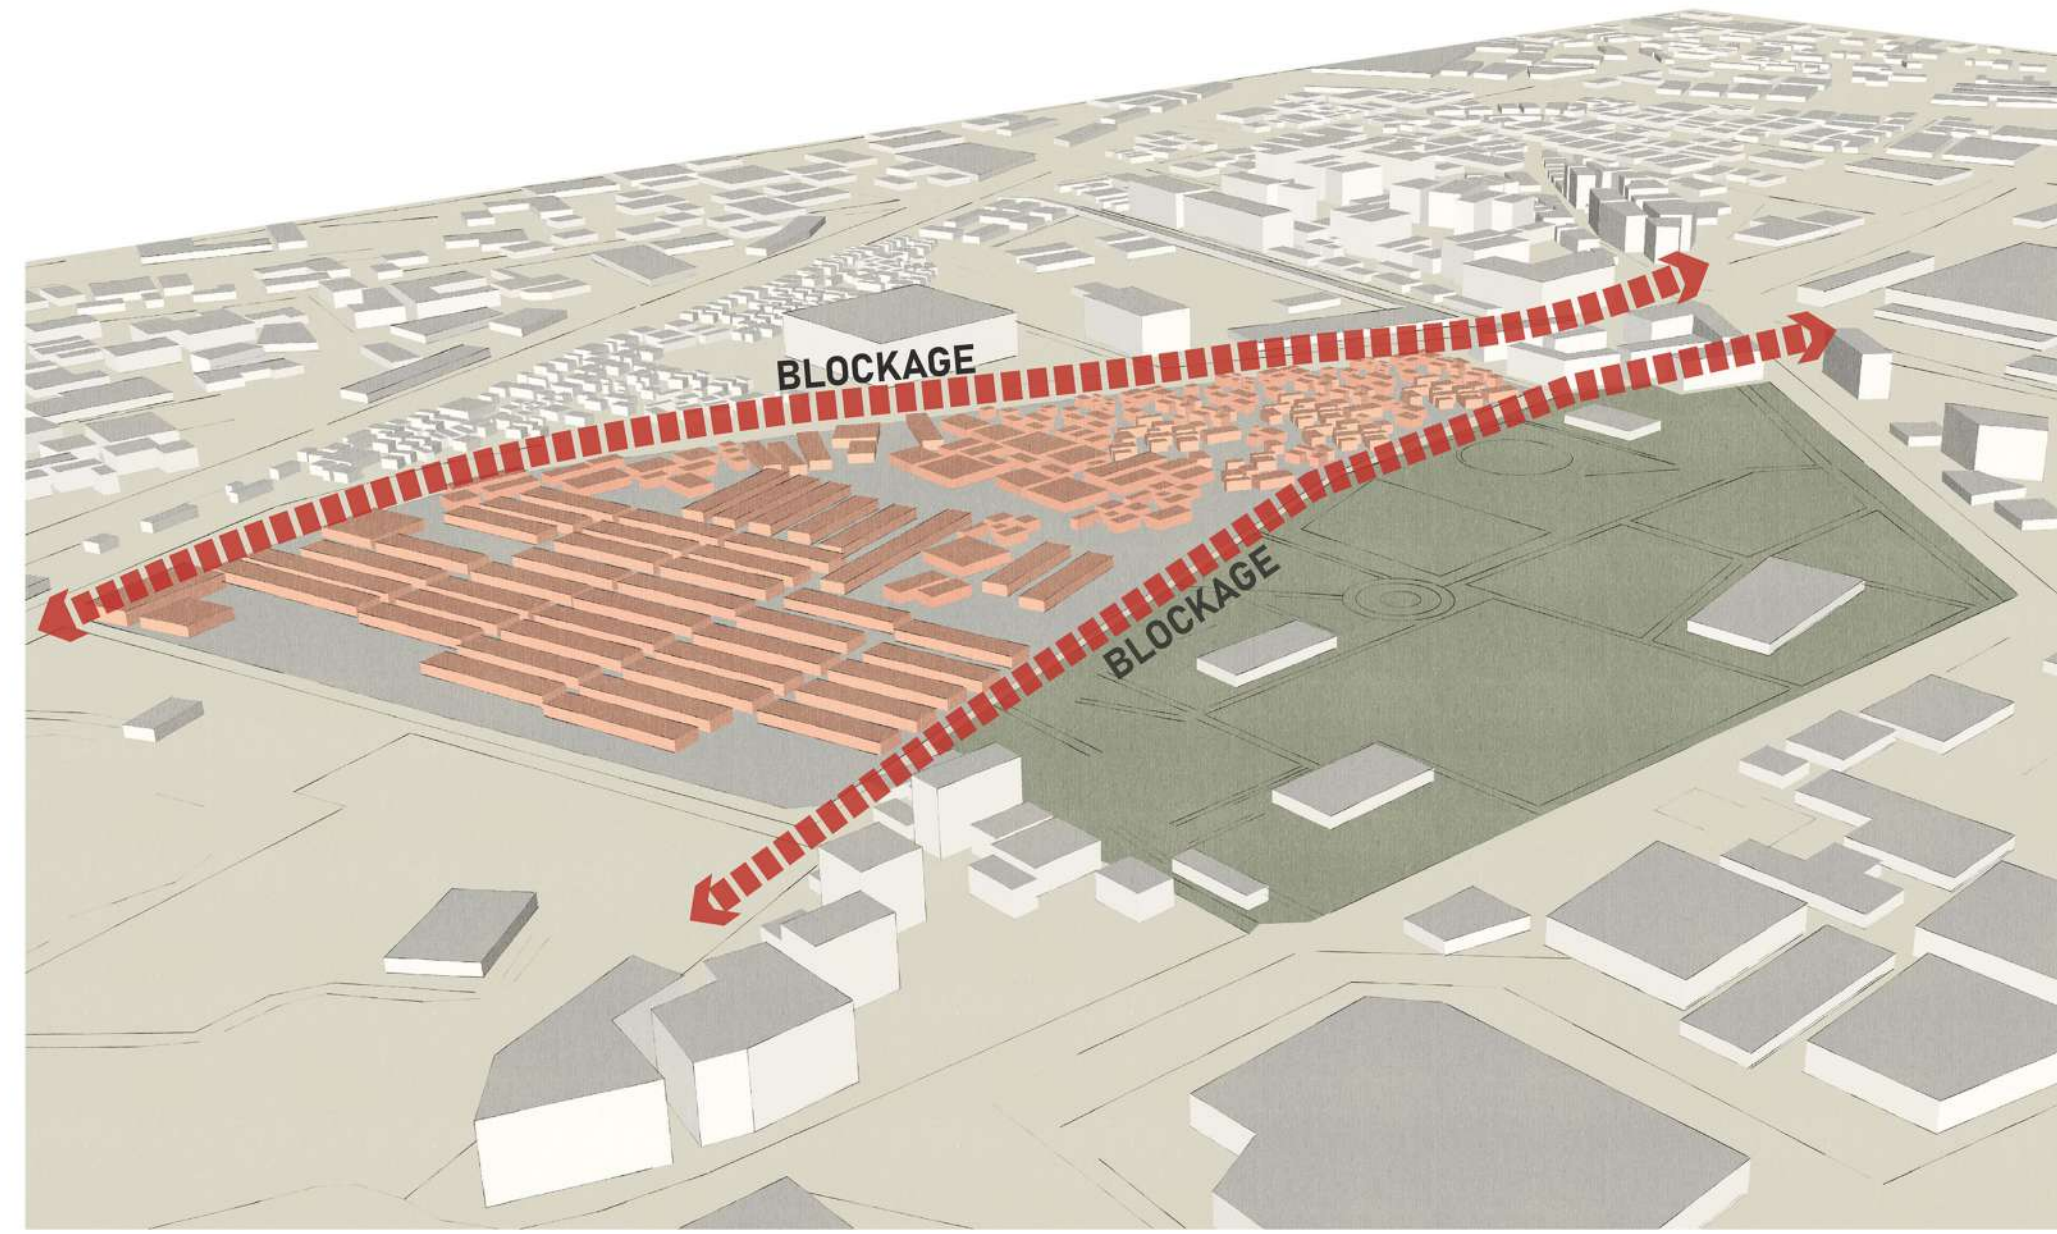


EXTRACTION

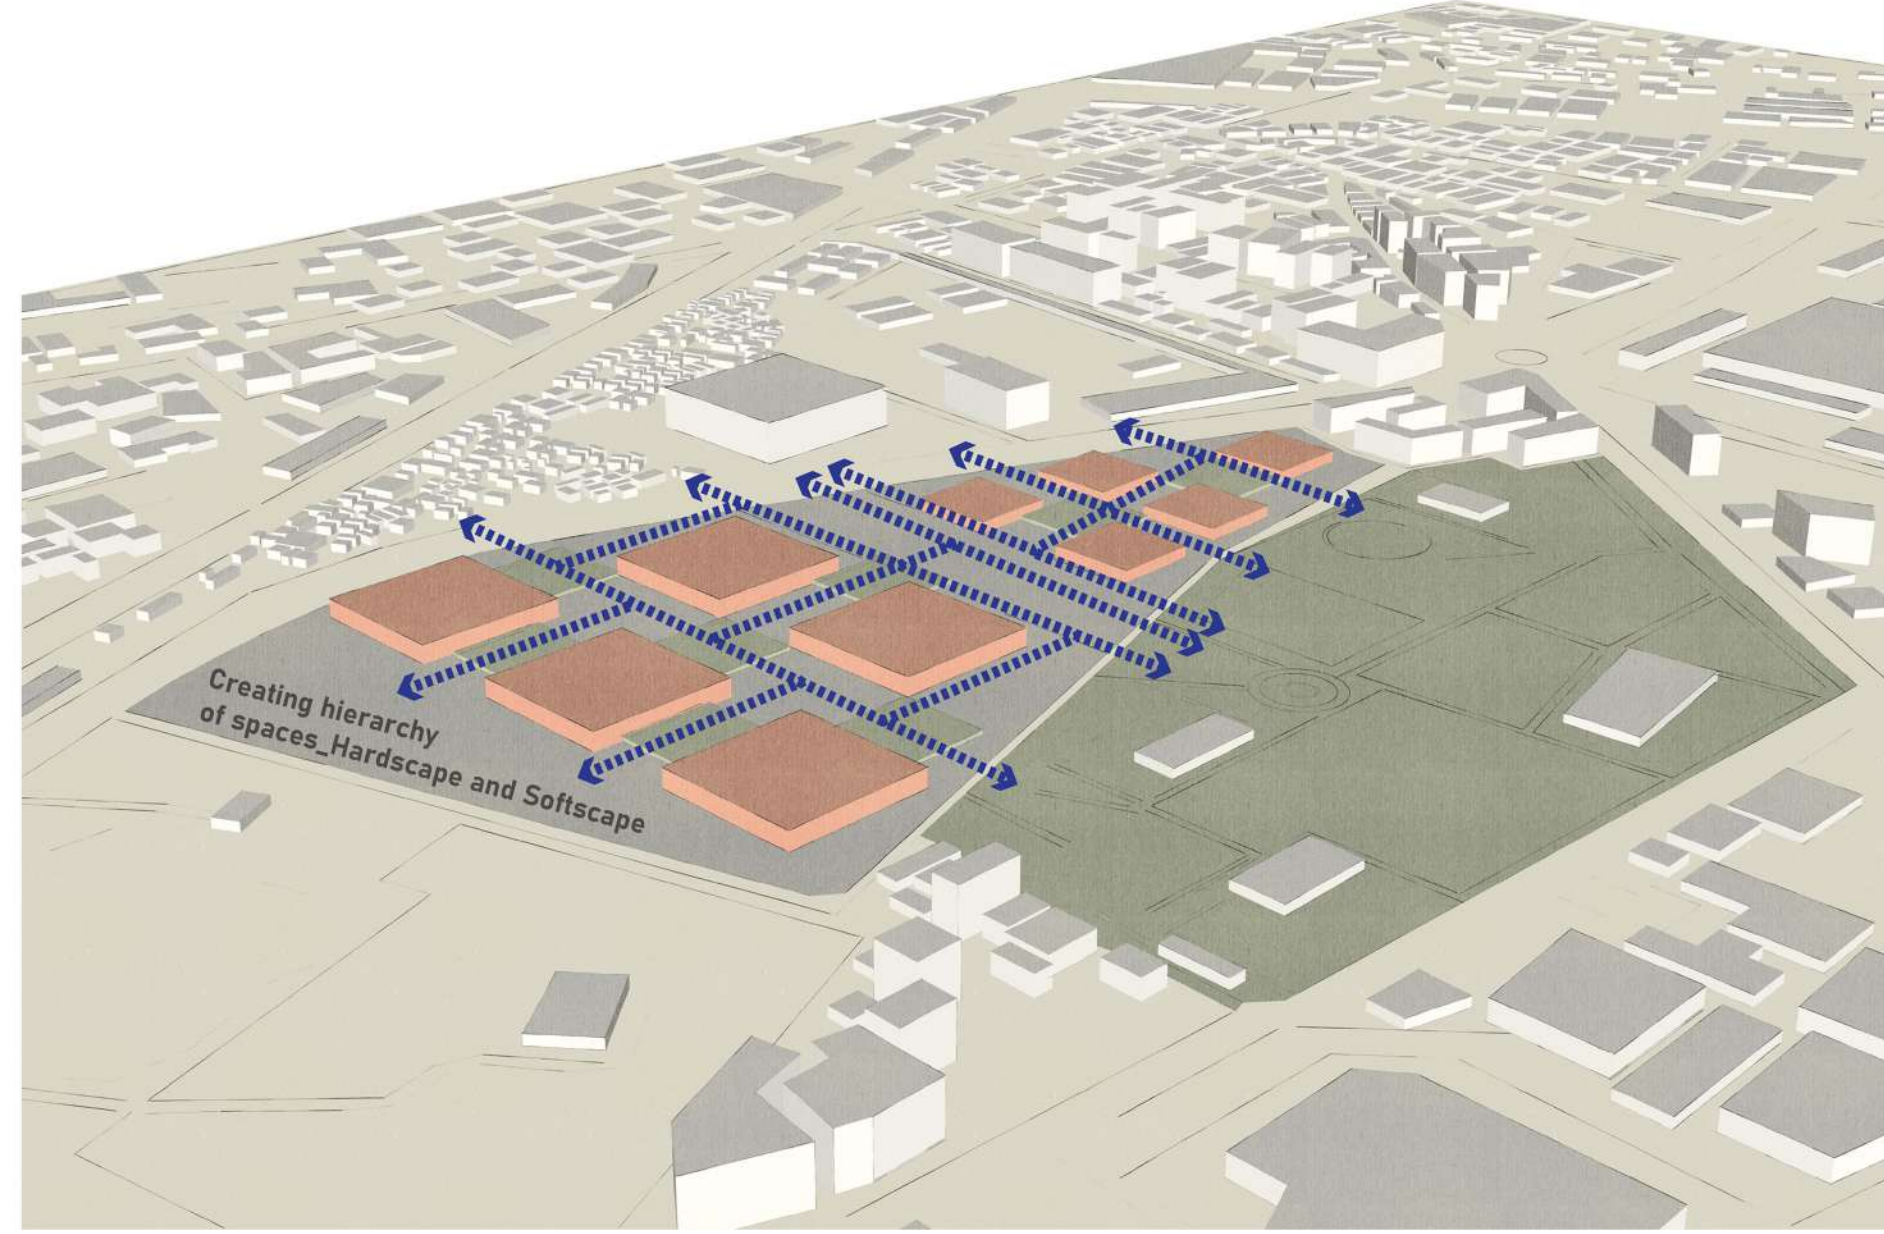

HIERARCHY

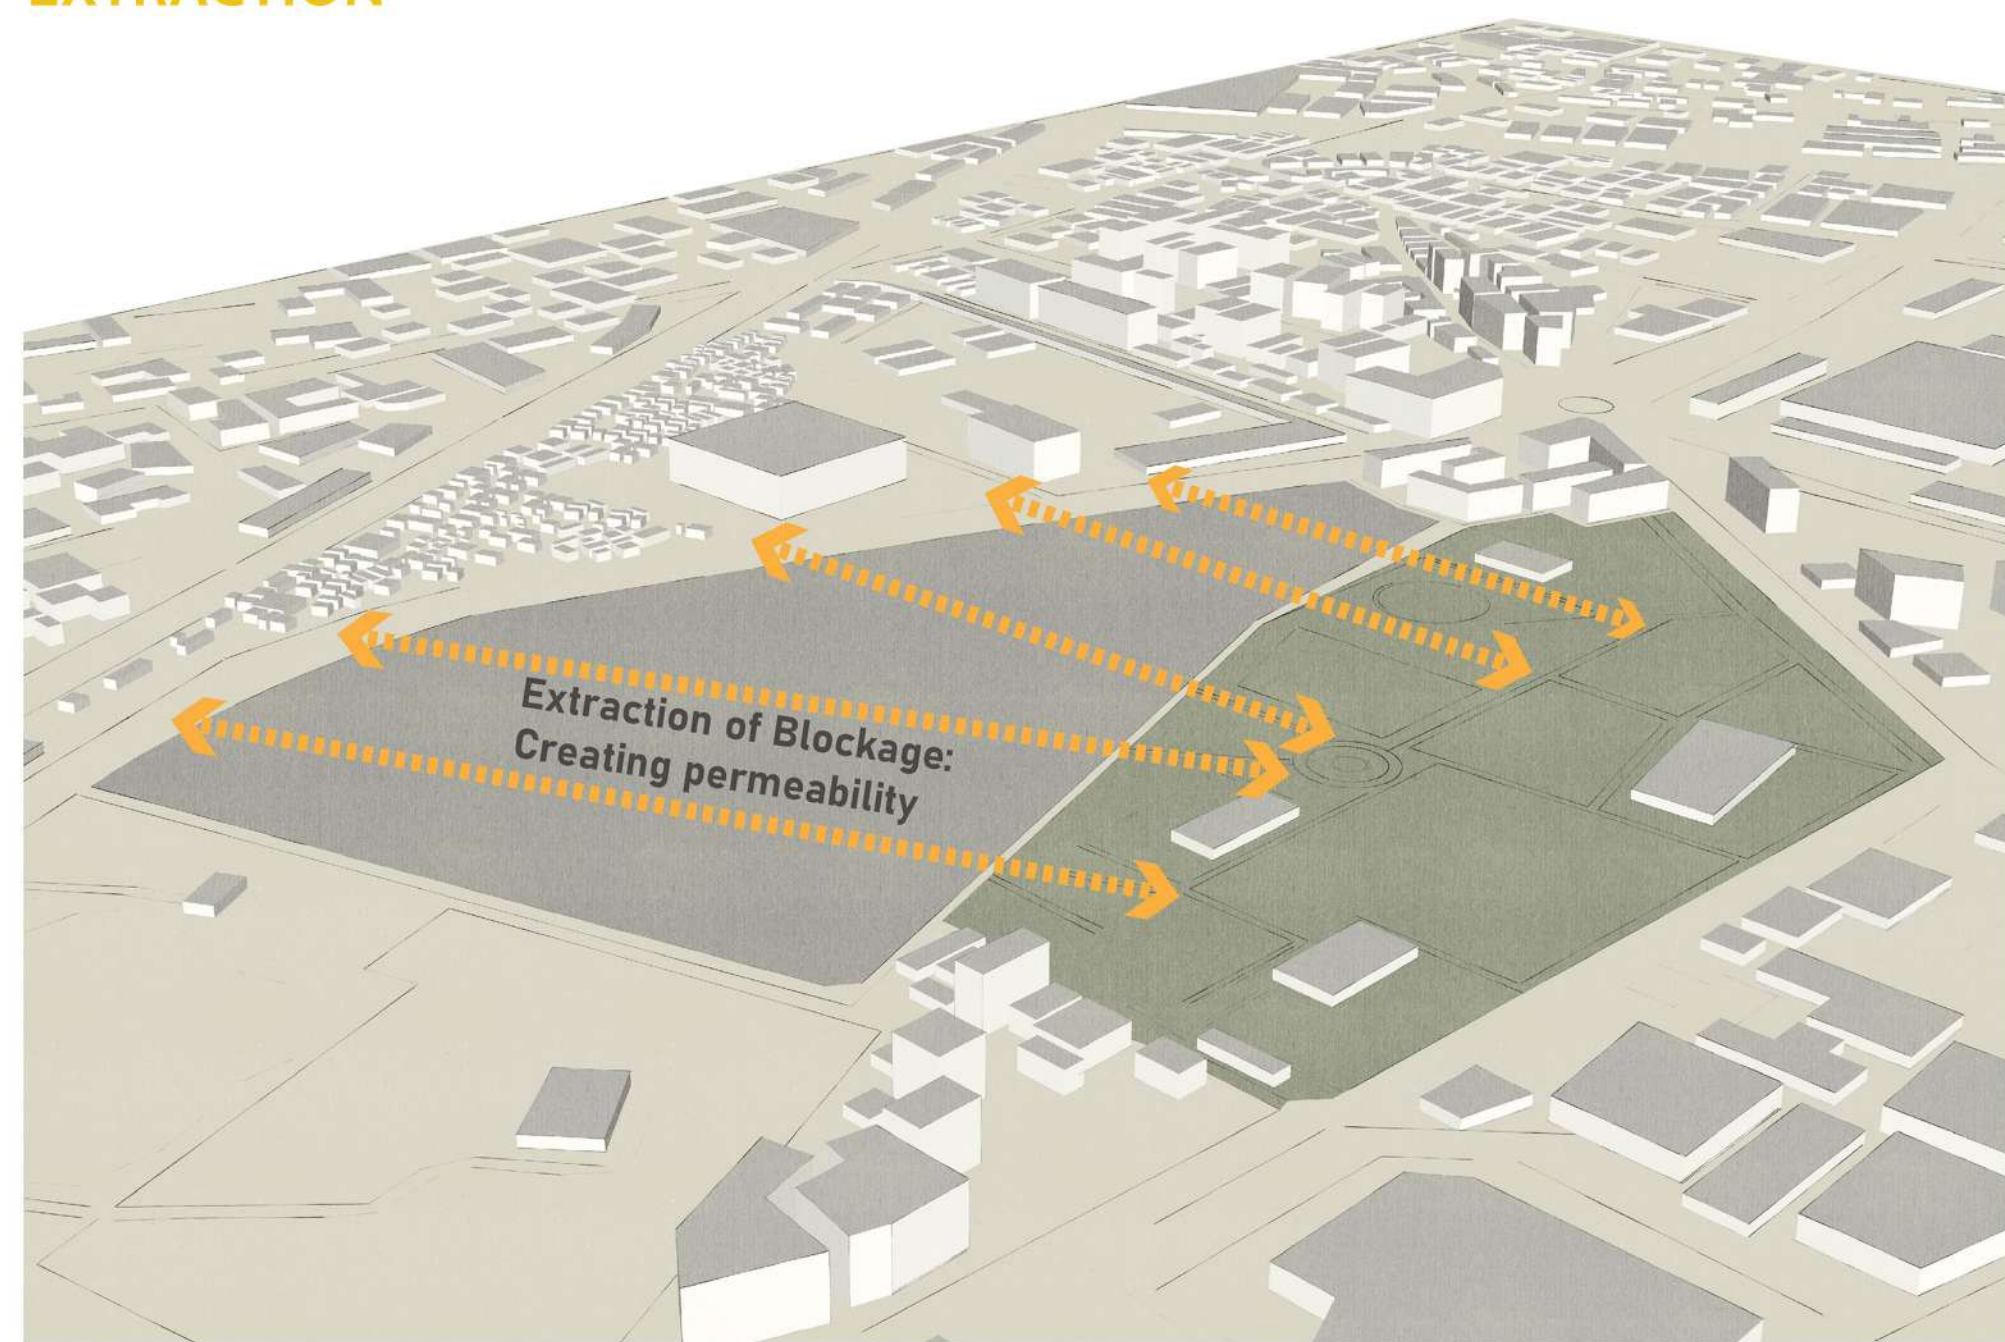


PERMEABILITY

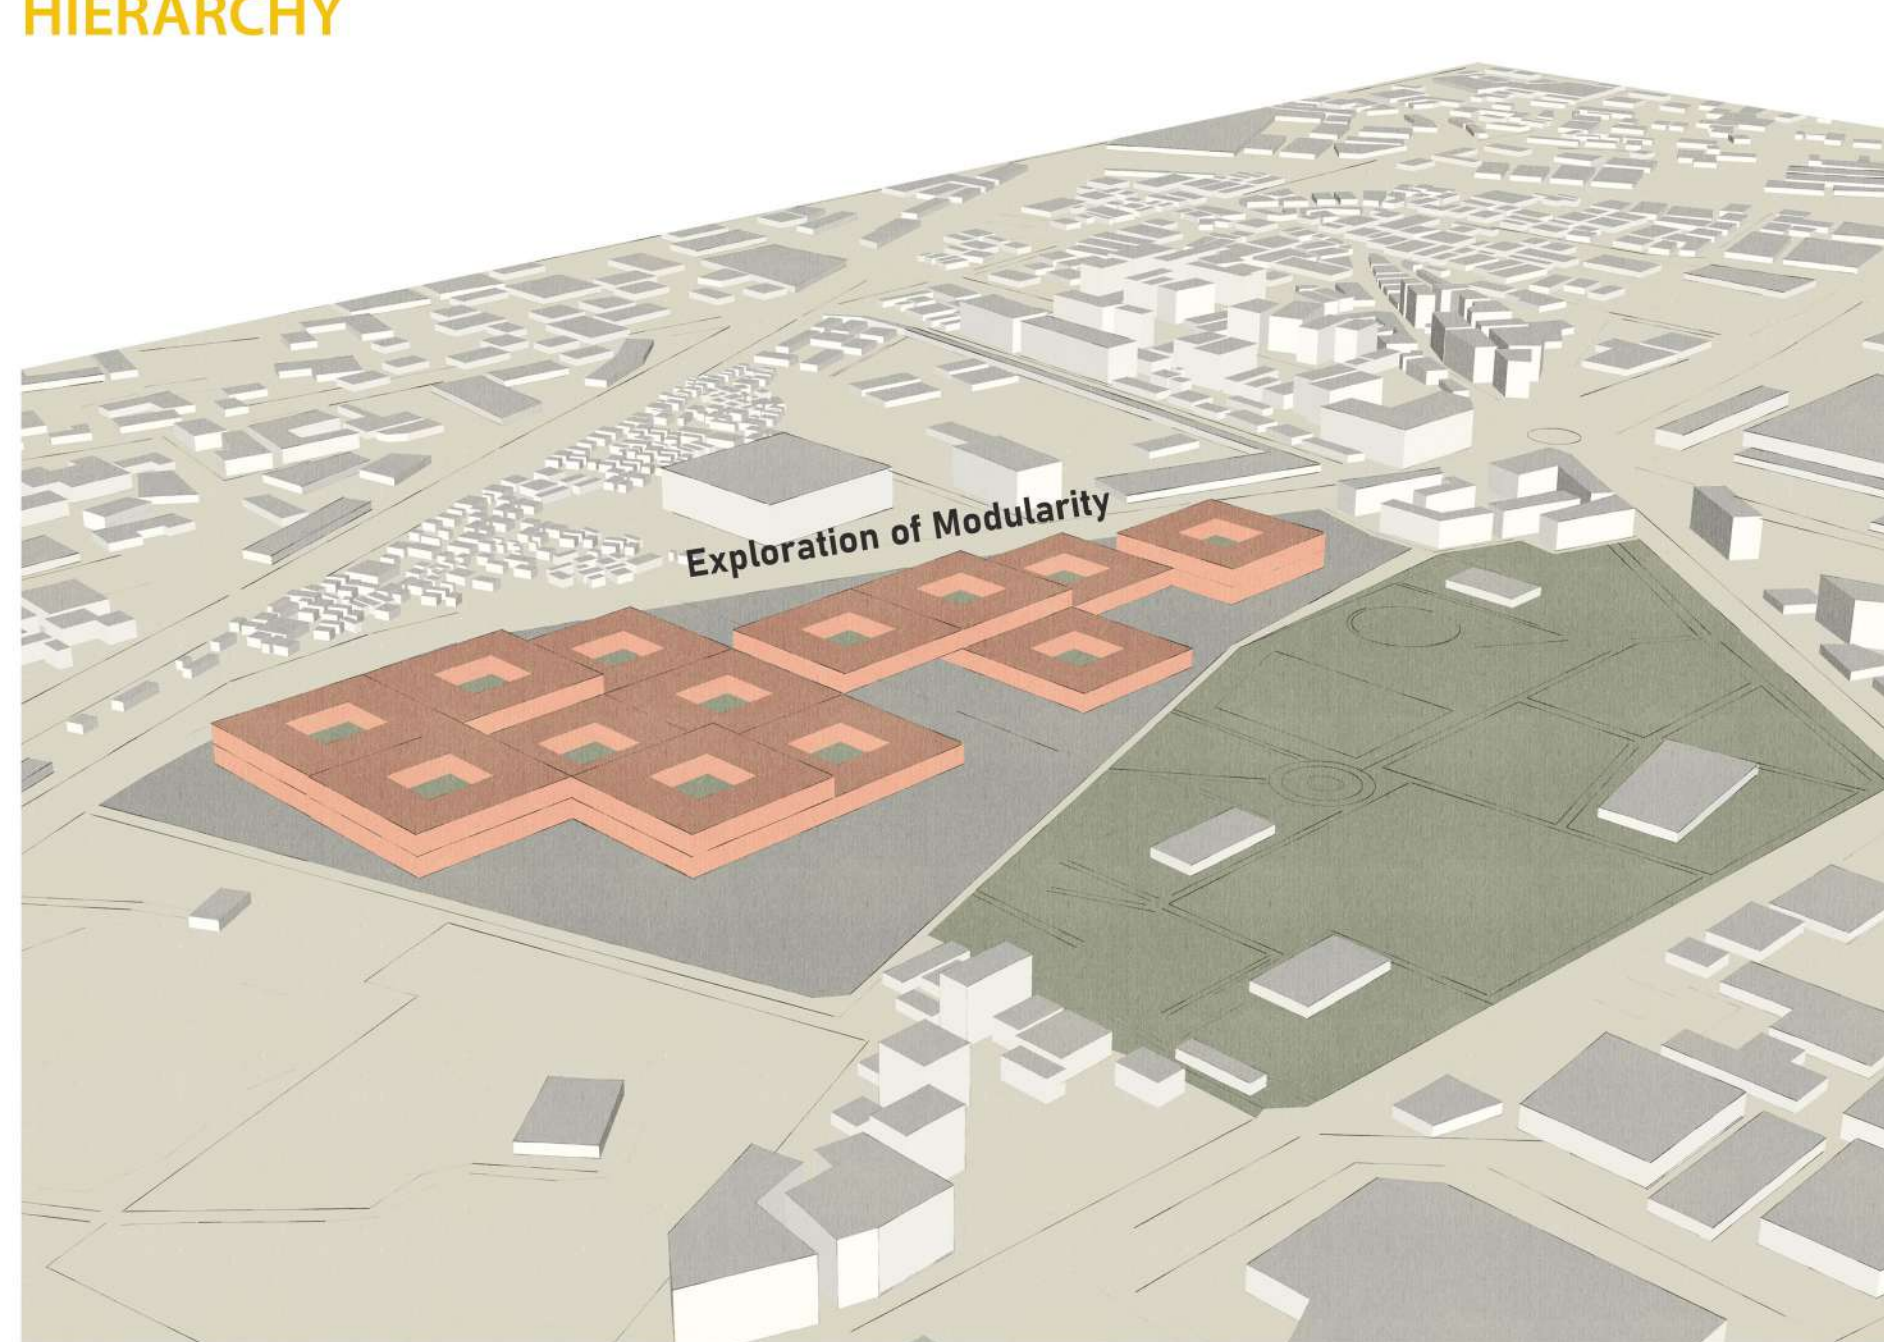

MODULARITY

Contextual requirements are highly prioritised such as natural ventilation and using of natural light, incorporating courtyards.

CONTEXTUAL DESIGN

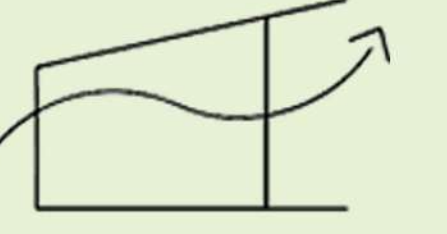

Sustainable design in order to make the Architecture self-sufficient, such as using local materials and construction technique, rain water harvestment, encouragement of green, natural ventilation and solar energy.

SUSTAINABLE DESIGN & CONSTRUCTION




Public engagement to create more belongingness towards the Architecture

PUBLIC ENGAGEMENT




An approach to architecture that seeks to connect building occupants more closely to nature. Biophilic designed buildings incorporate natural landscape features and other elements for creating a more productive and healthy built environment for people.

BIOPHILIC DESIGN

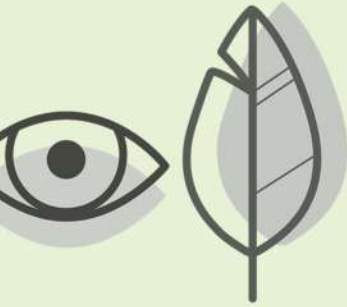

To create such an Architecture that encourages variety of activities such as Market, Business, Shopping, Meeting Place, Youth Center etc.

CONCENTRATION OF ACTIVITIES

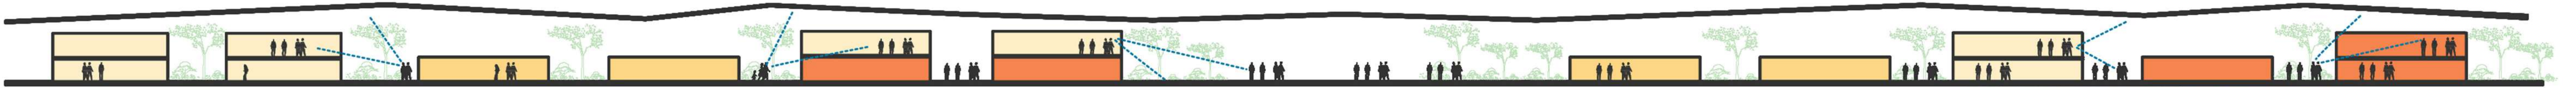


HIERARCHY OF VERTICAL AND HORIZONTAL SPACES
OVERLAY OF FUNCTIONS
ROOFSCAPE CONTAINING THE FUNCTIONS


আমার পণ্য আমার ঐতিহ্য
My Product My Heritage



EXPLORATION OF HERITAGE AND CULTURE

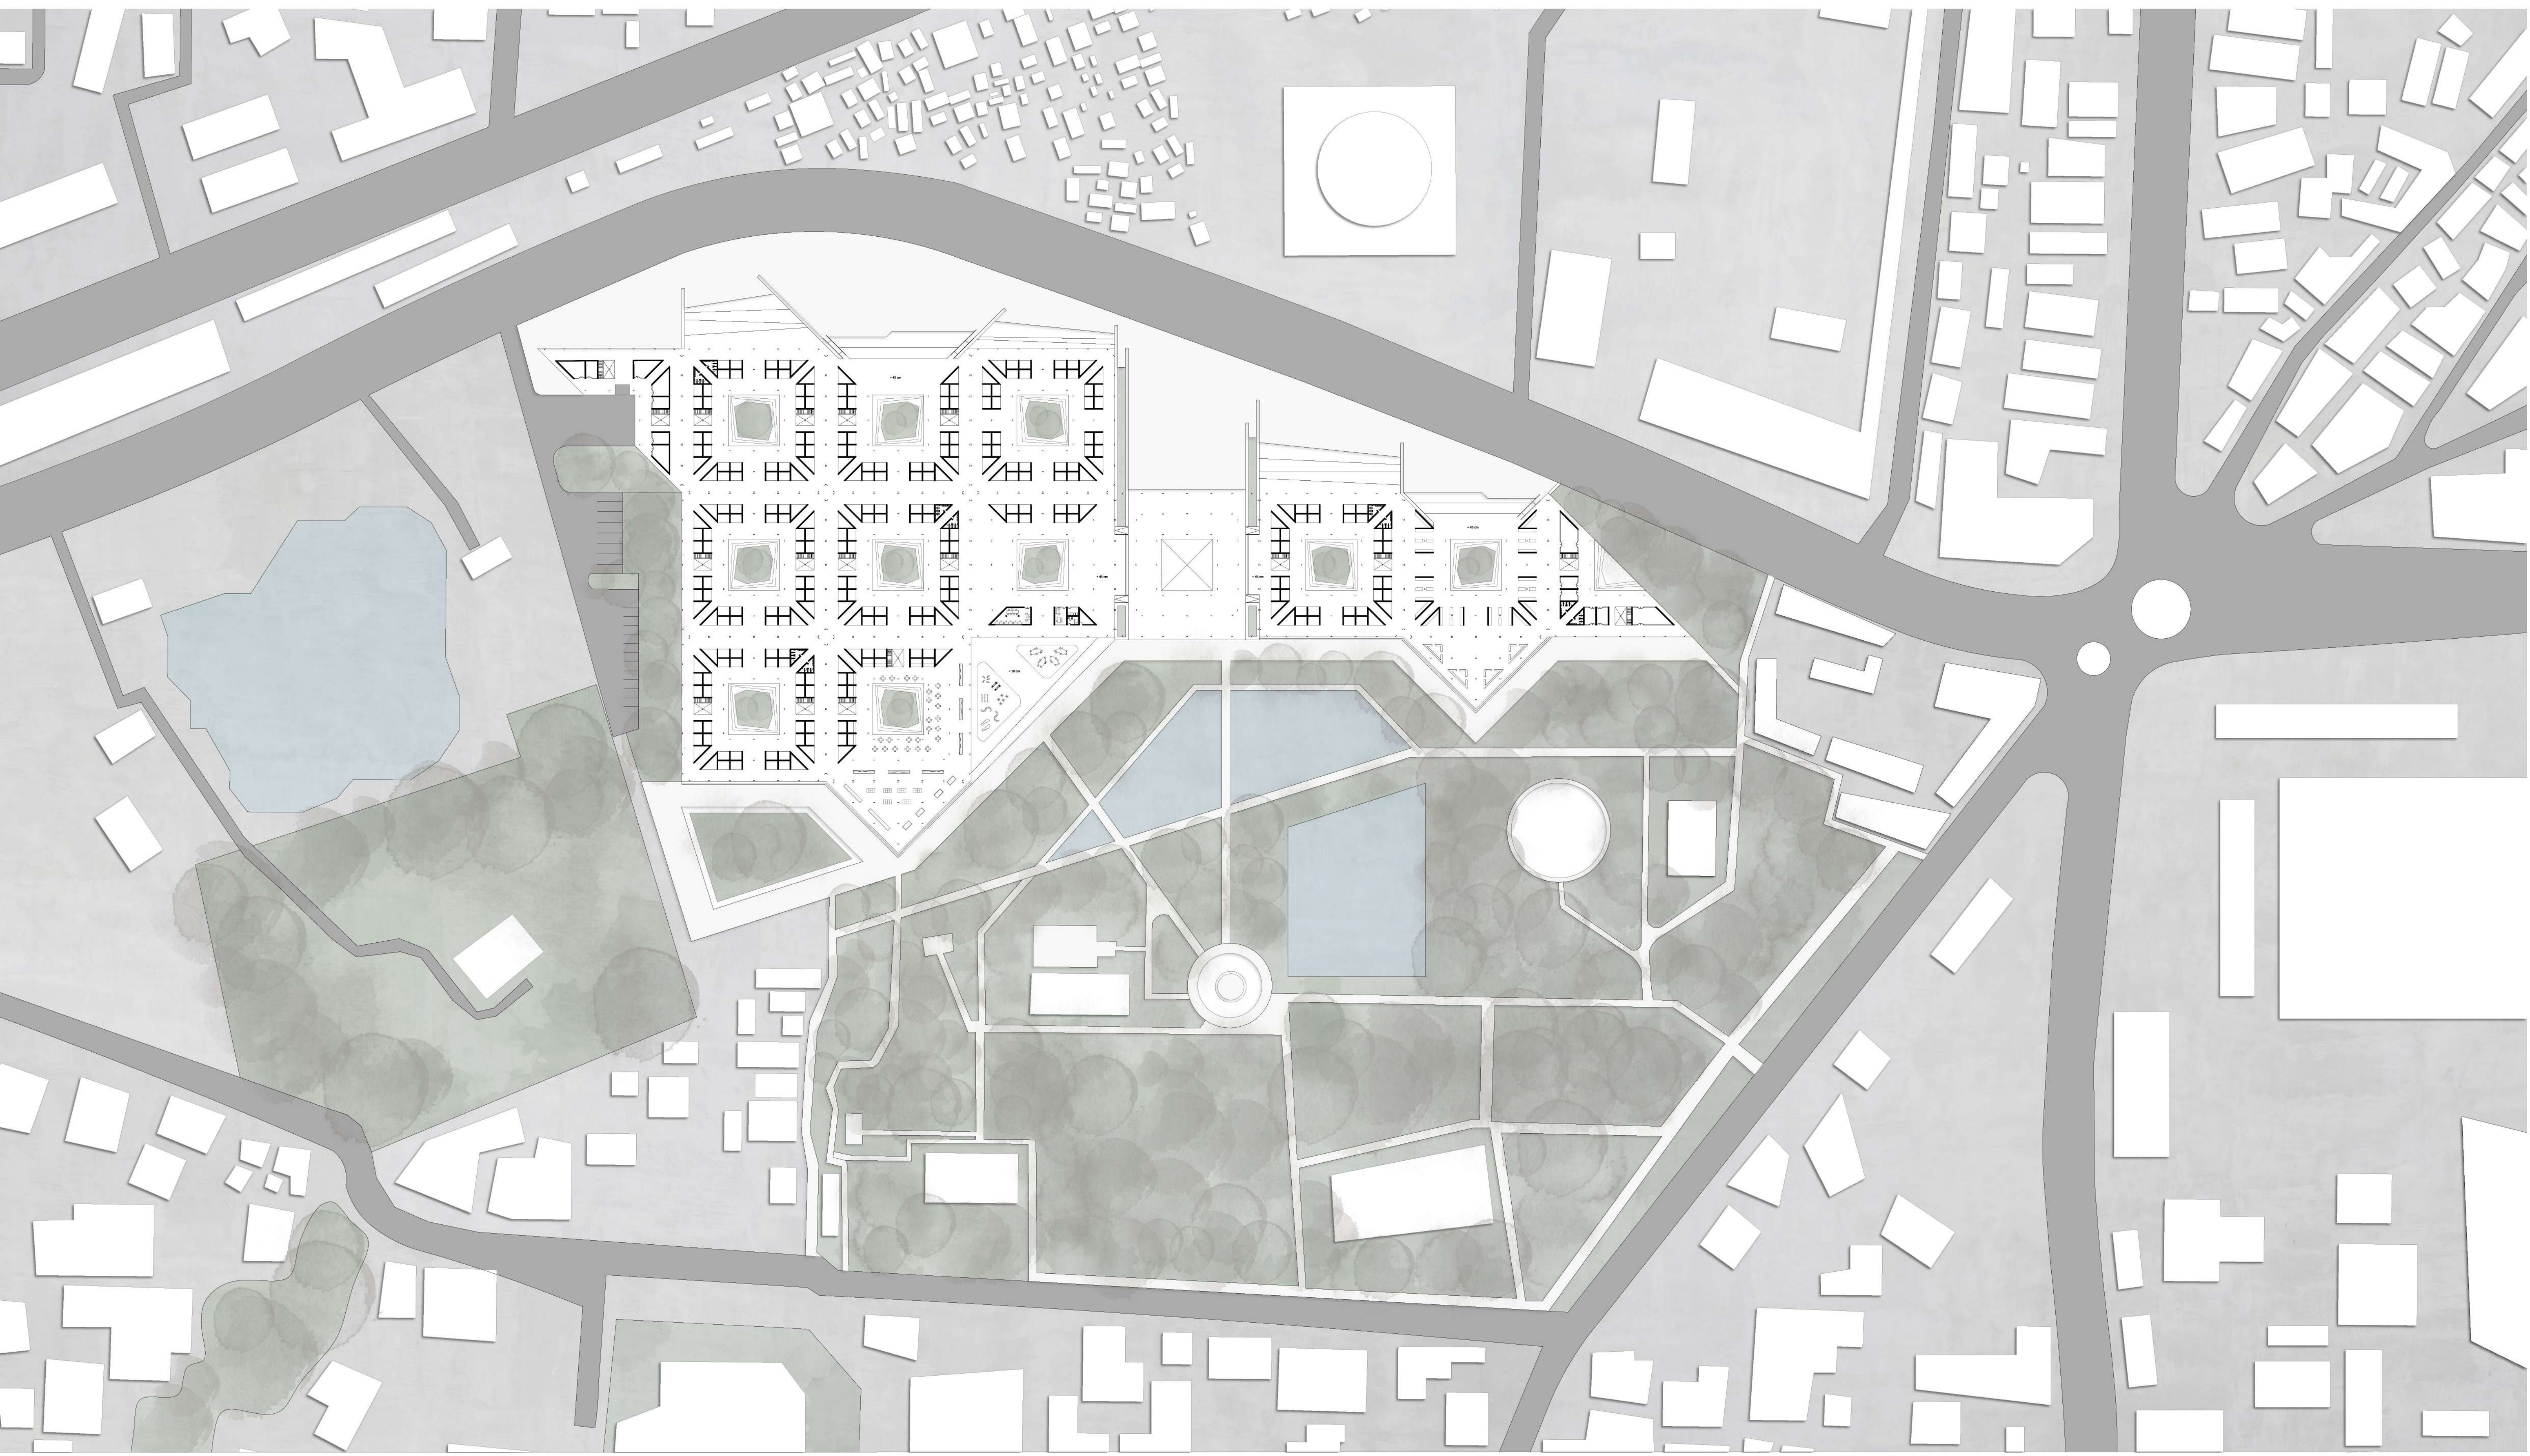


① **Ground Floor Plan : Scale_1:1000**

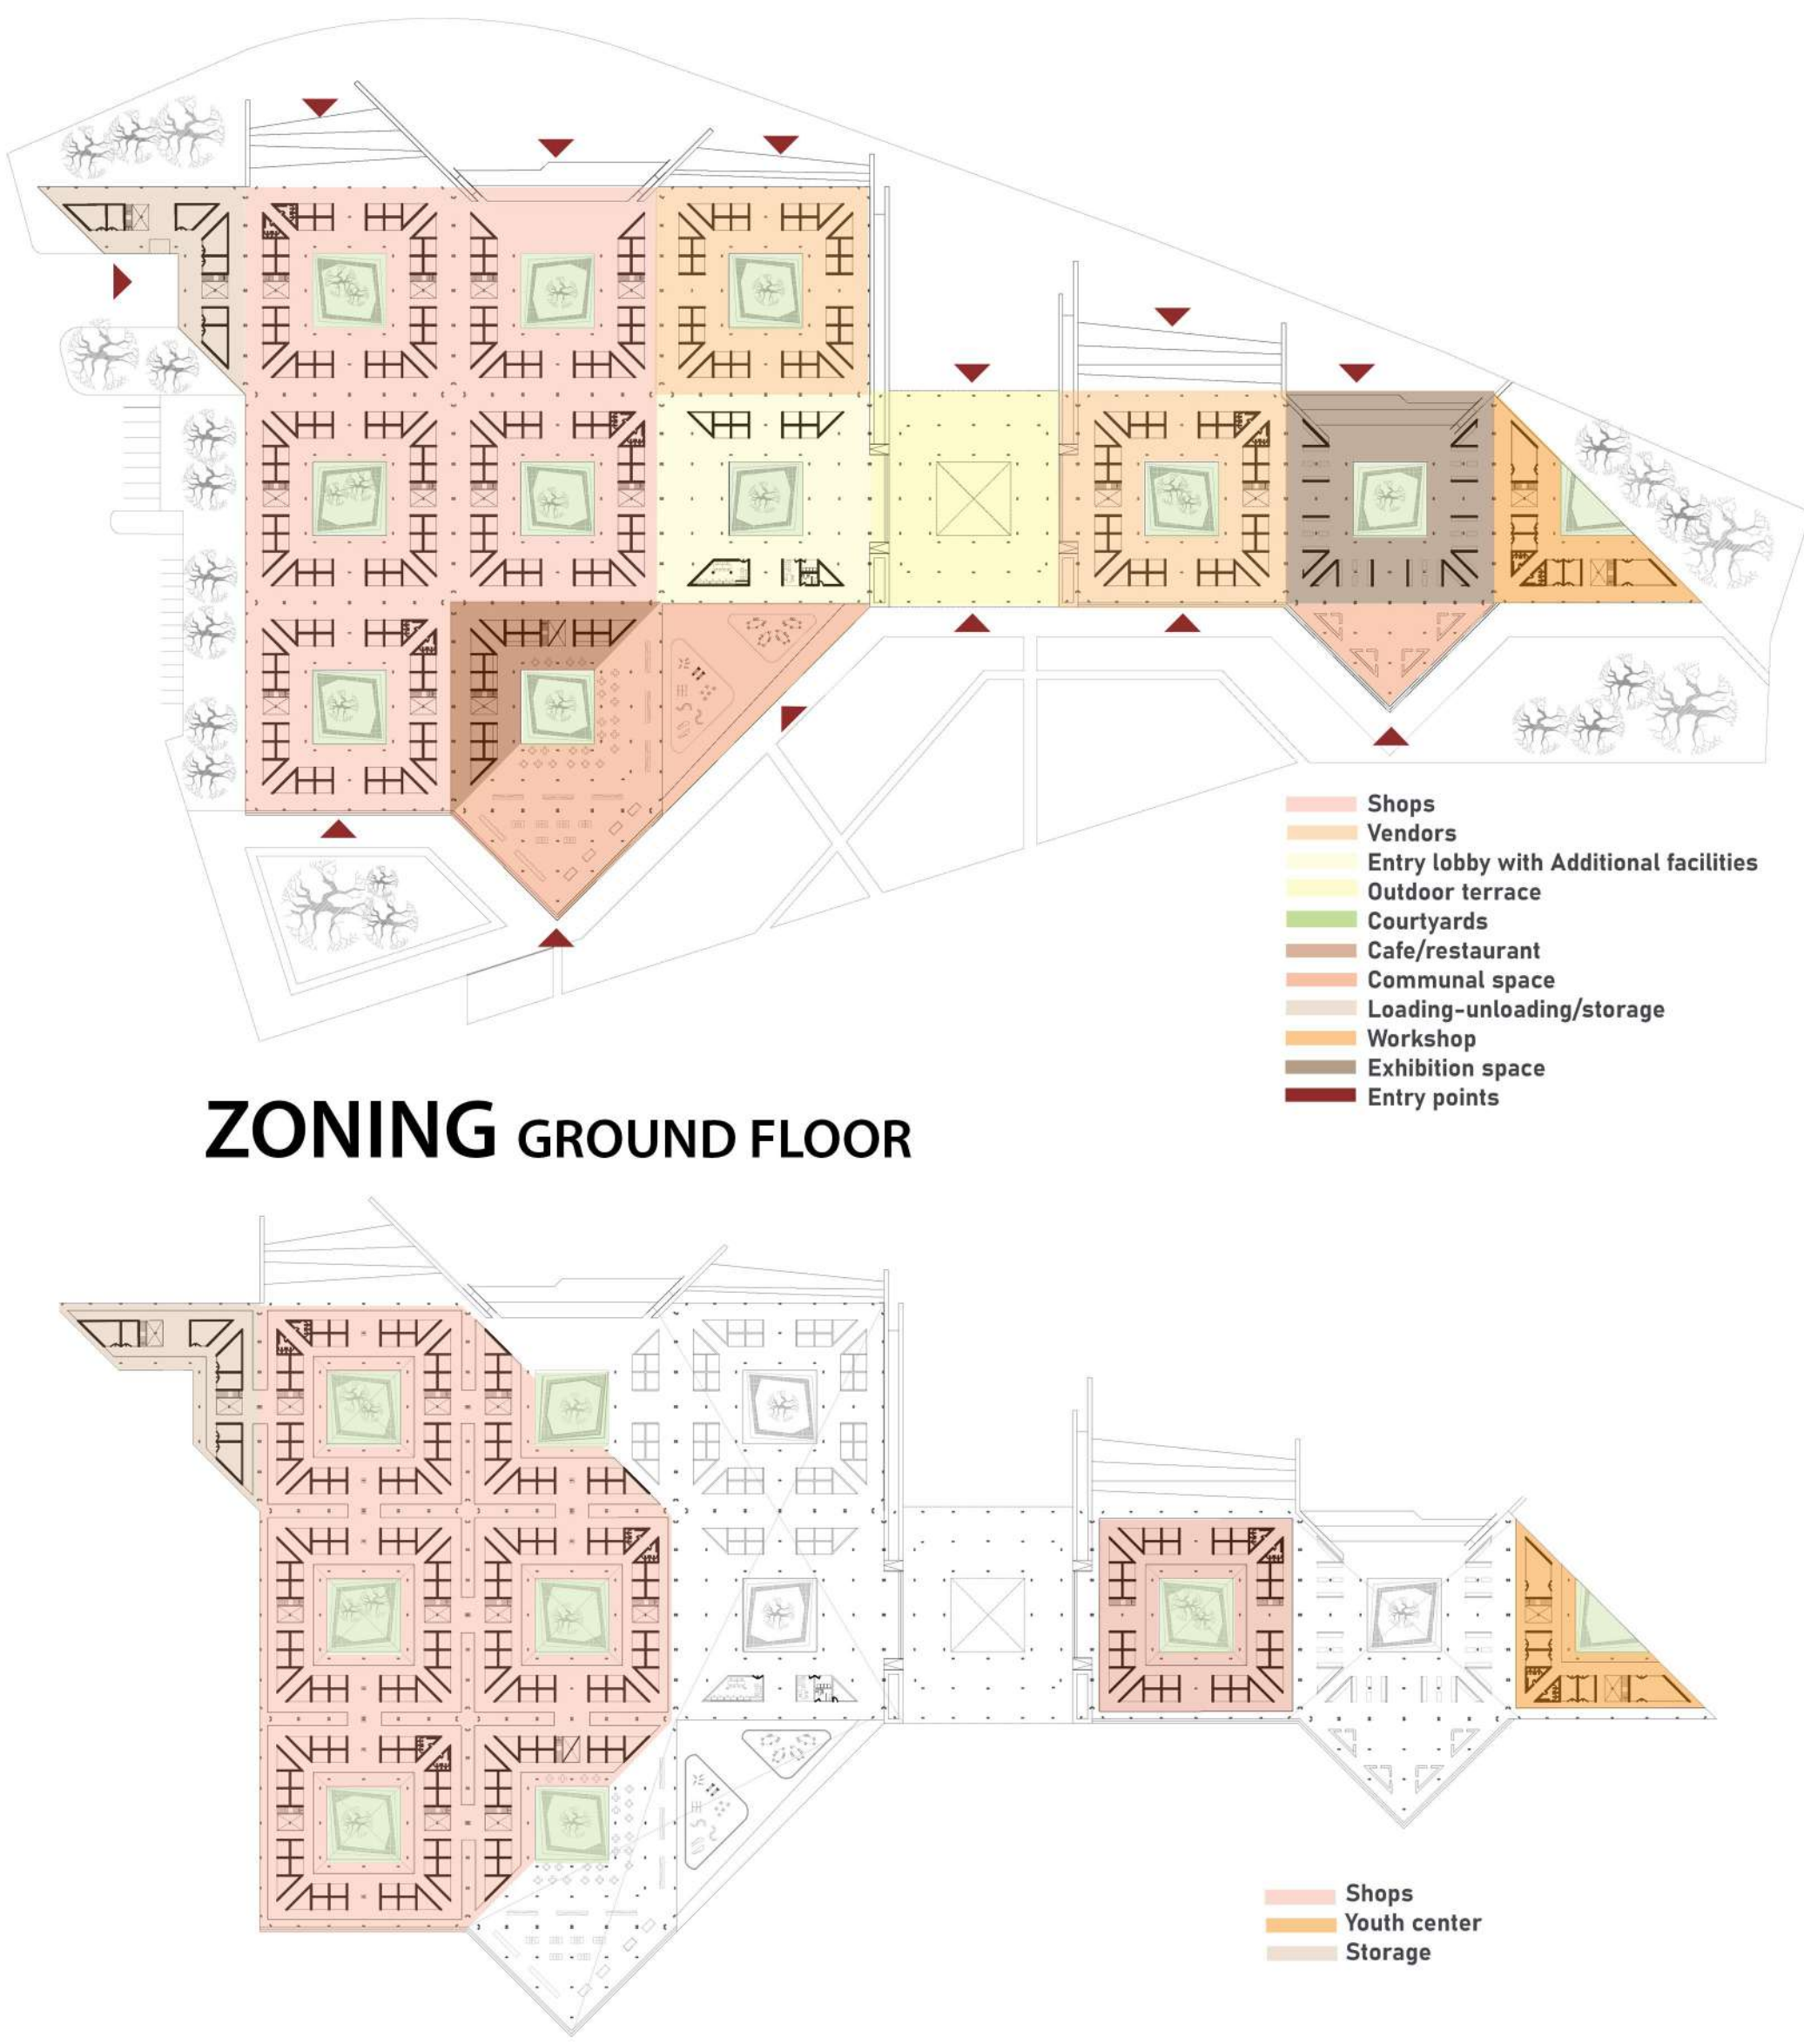

ZONING GROUND FLOOR


ZONING 1ST FLOOR

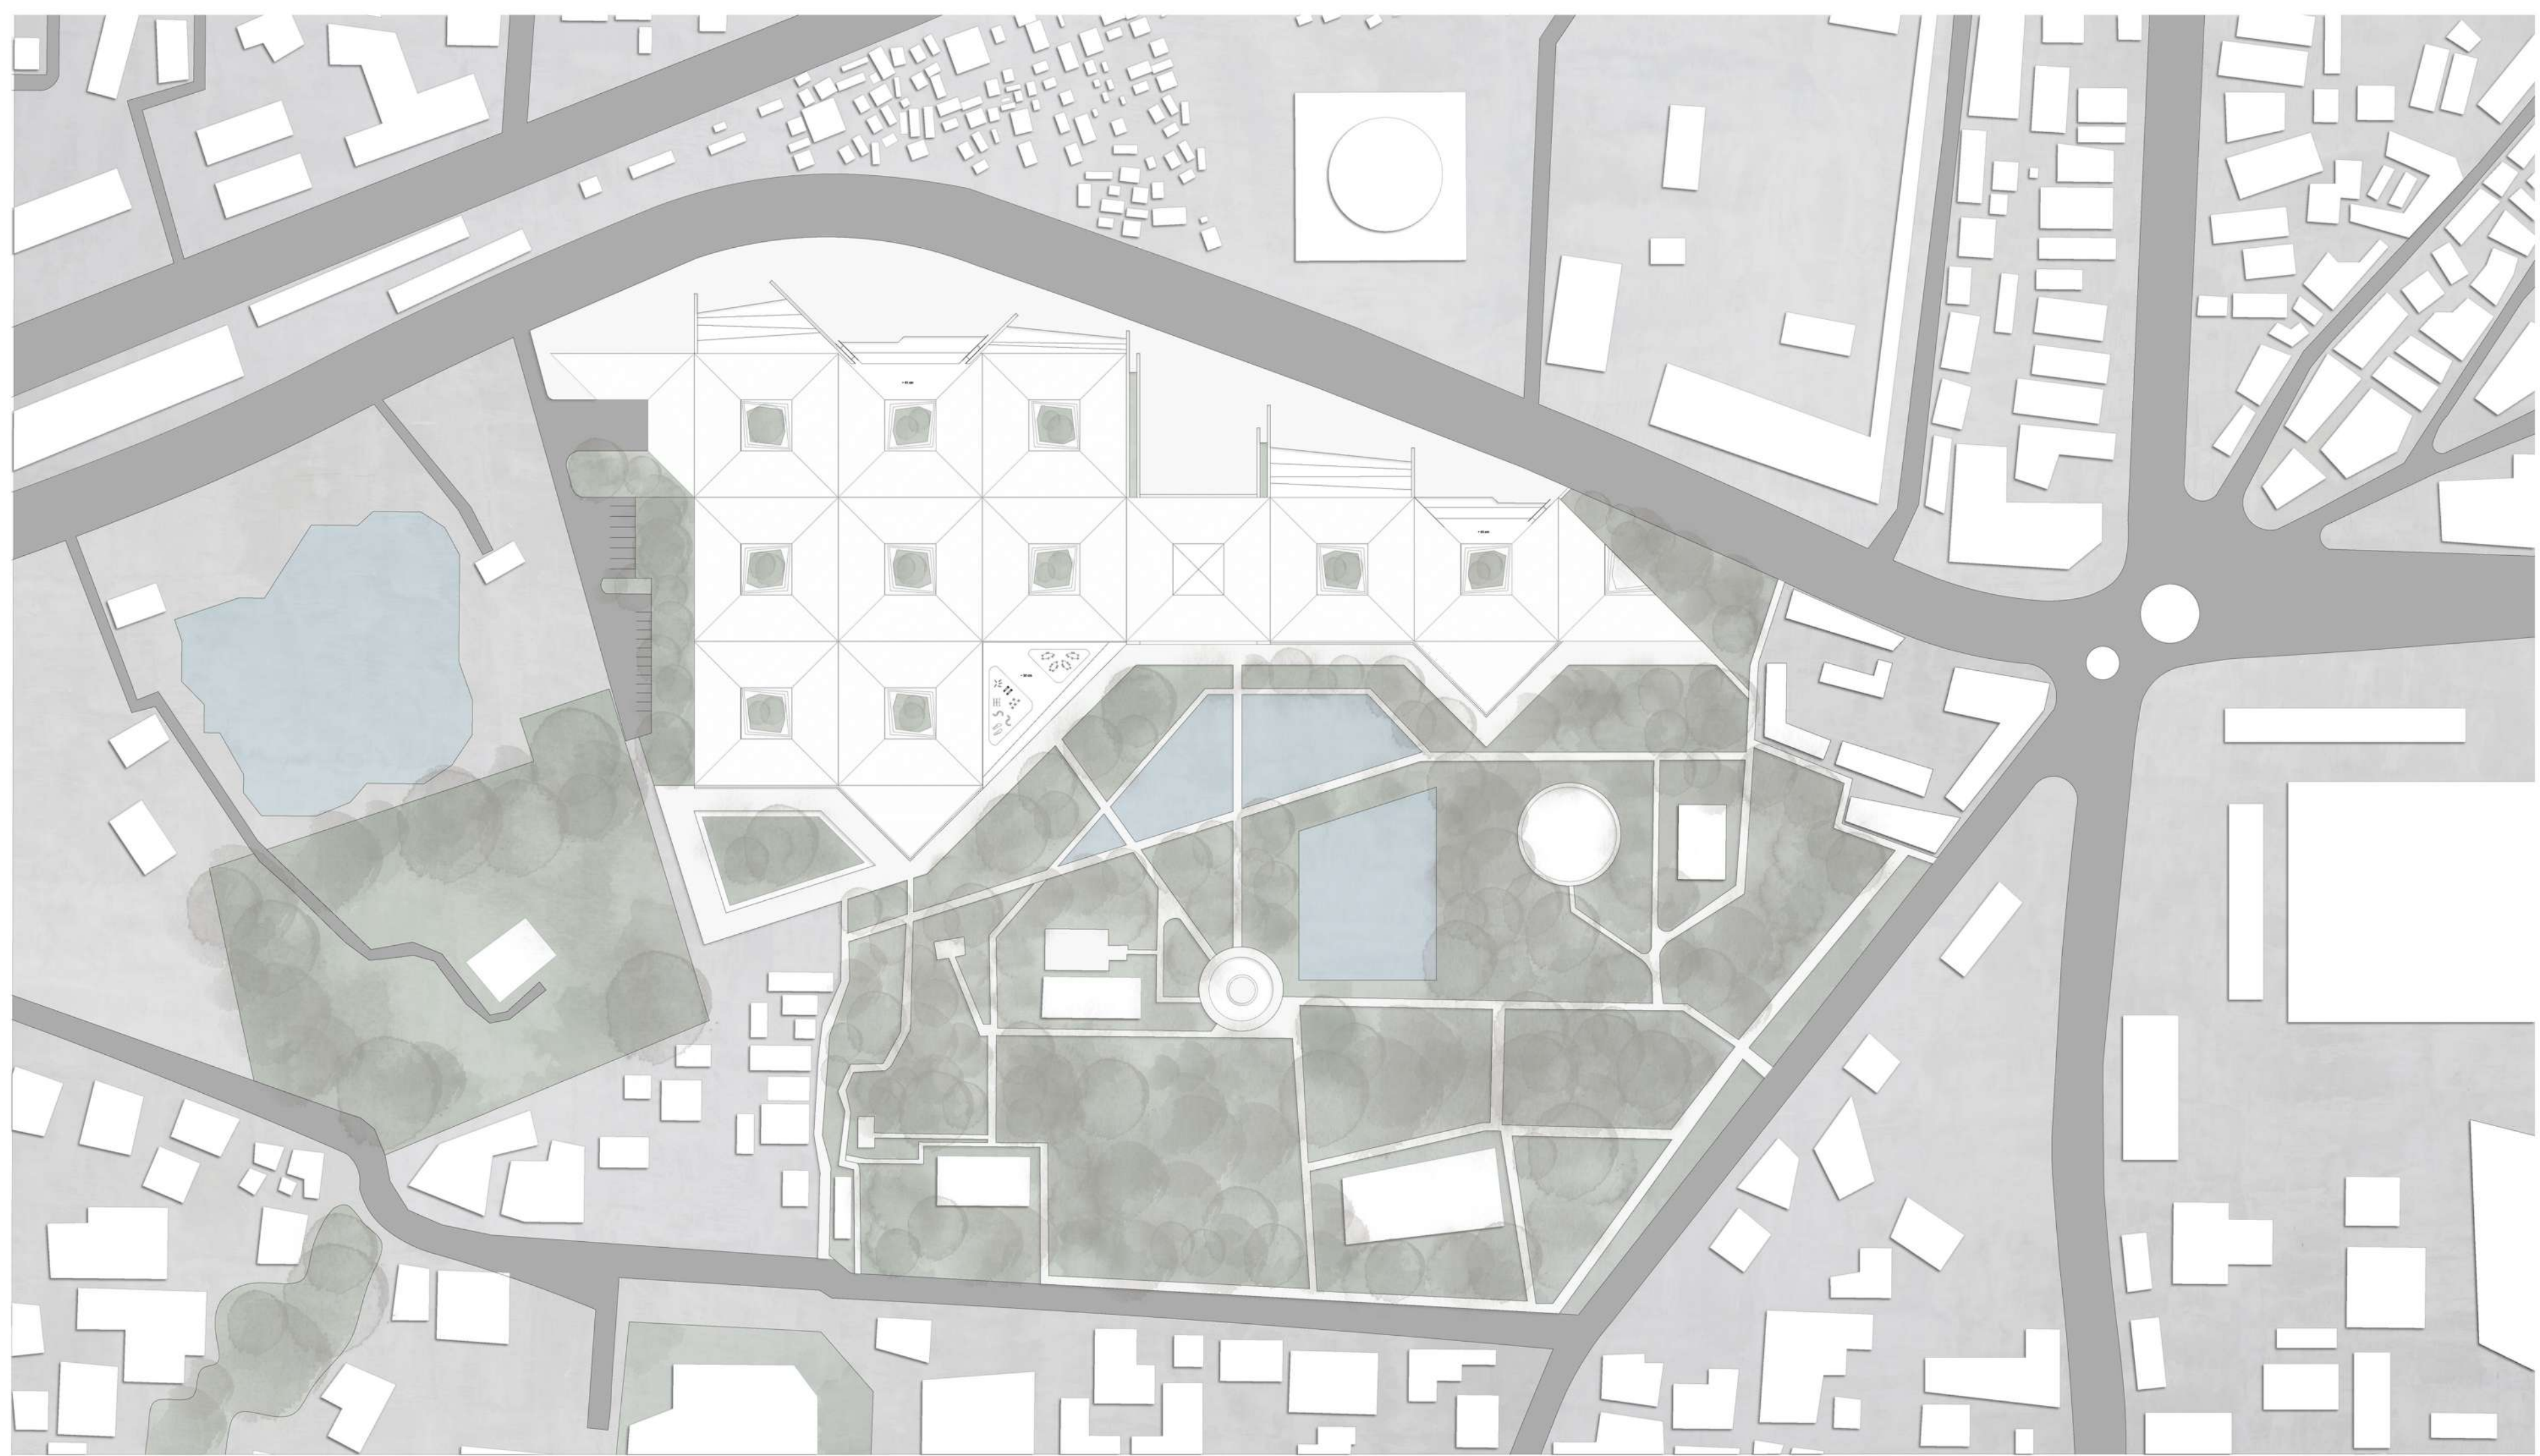


① **SITE PLAN**




STREET VIEW : Scale_1:200

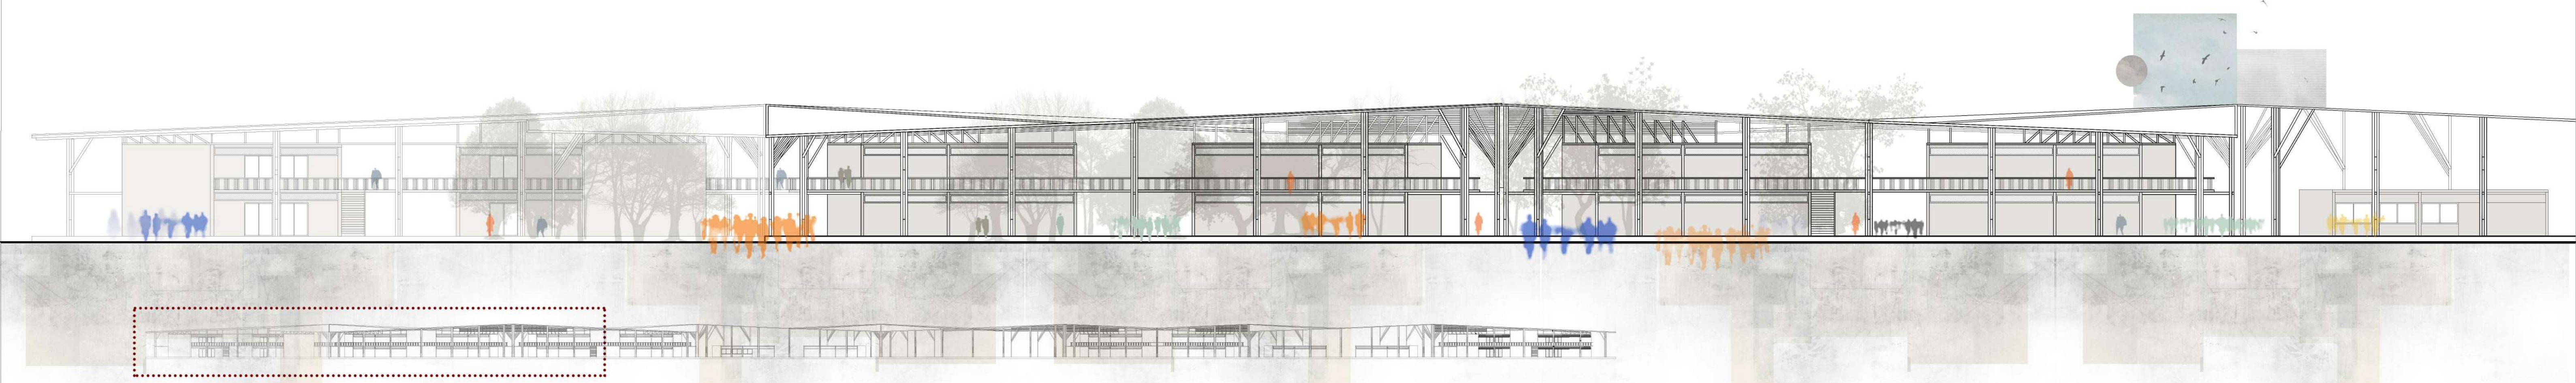


PARK VIEW : Scale_1:200

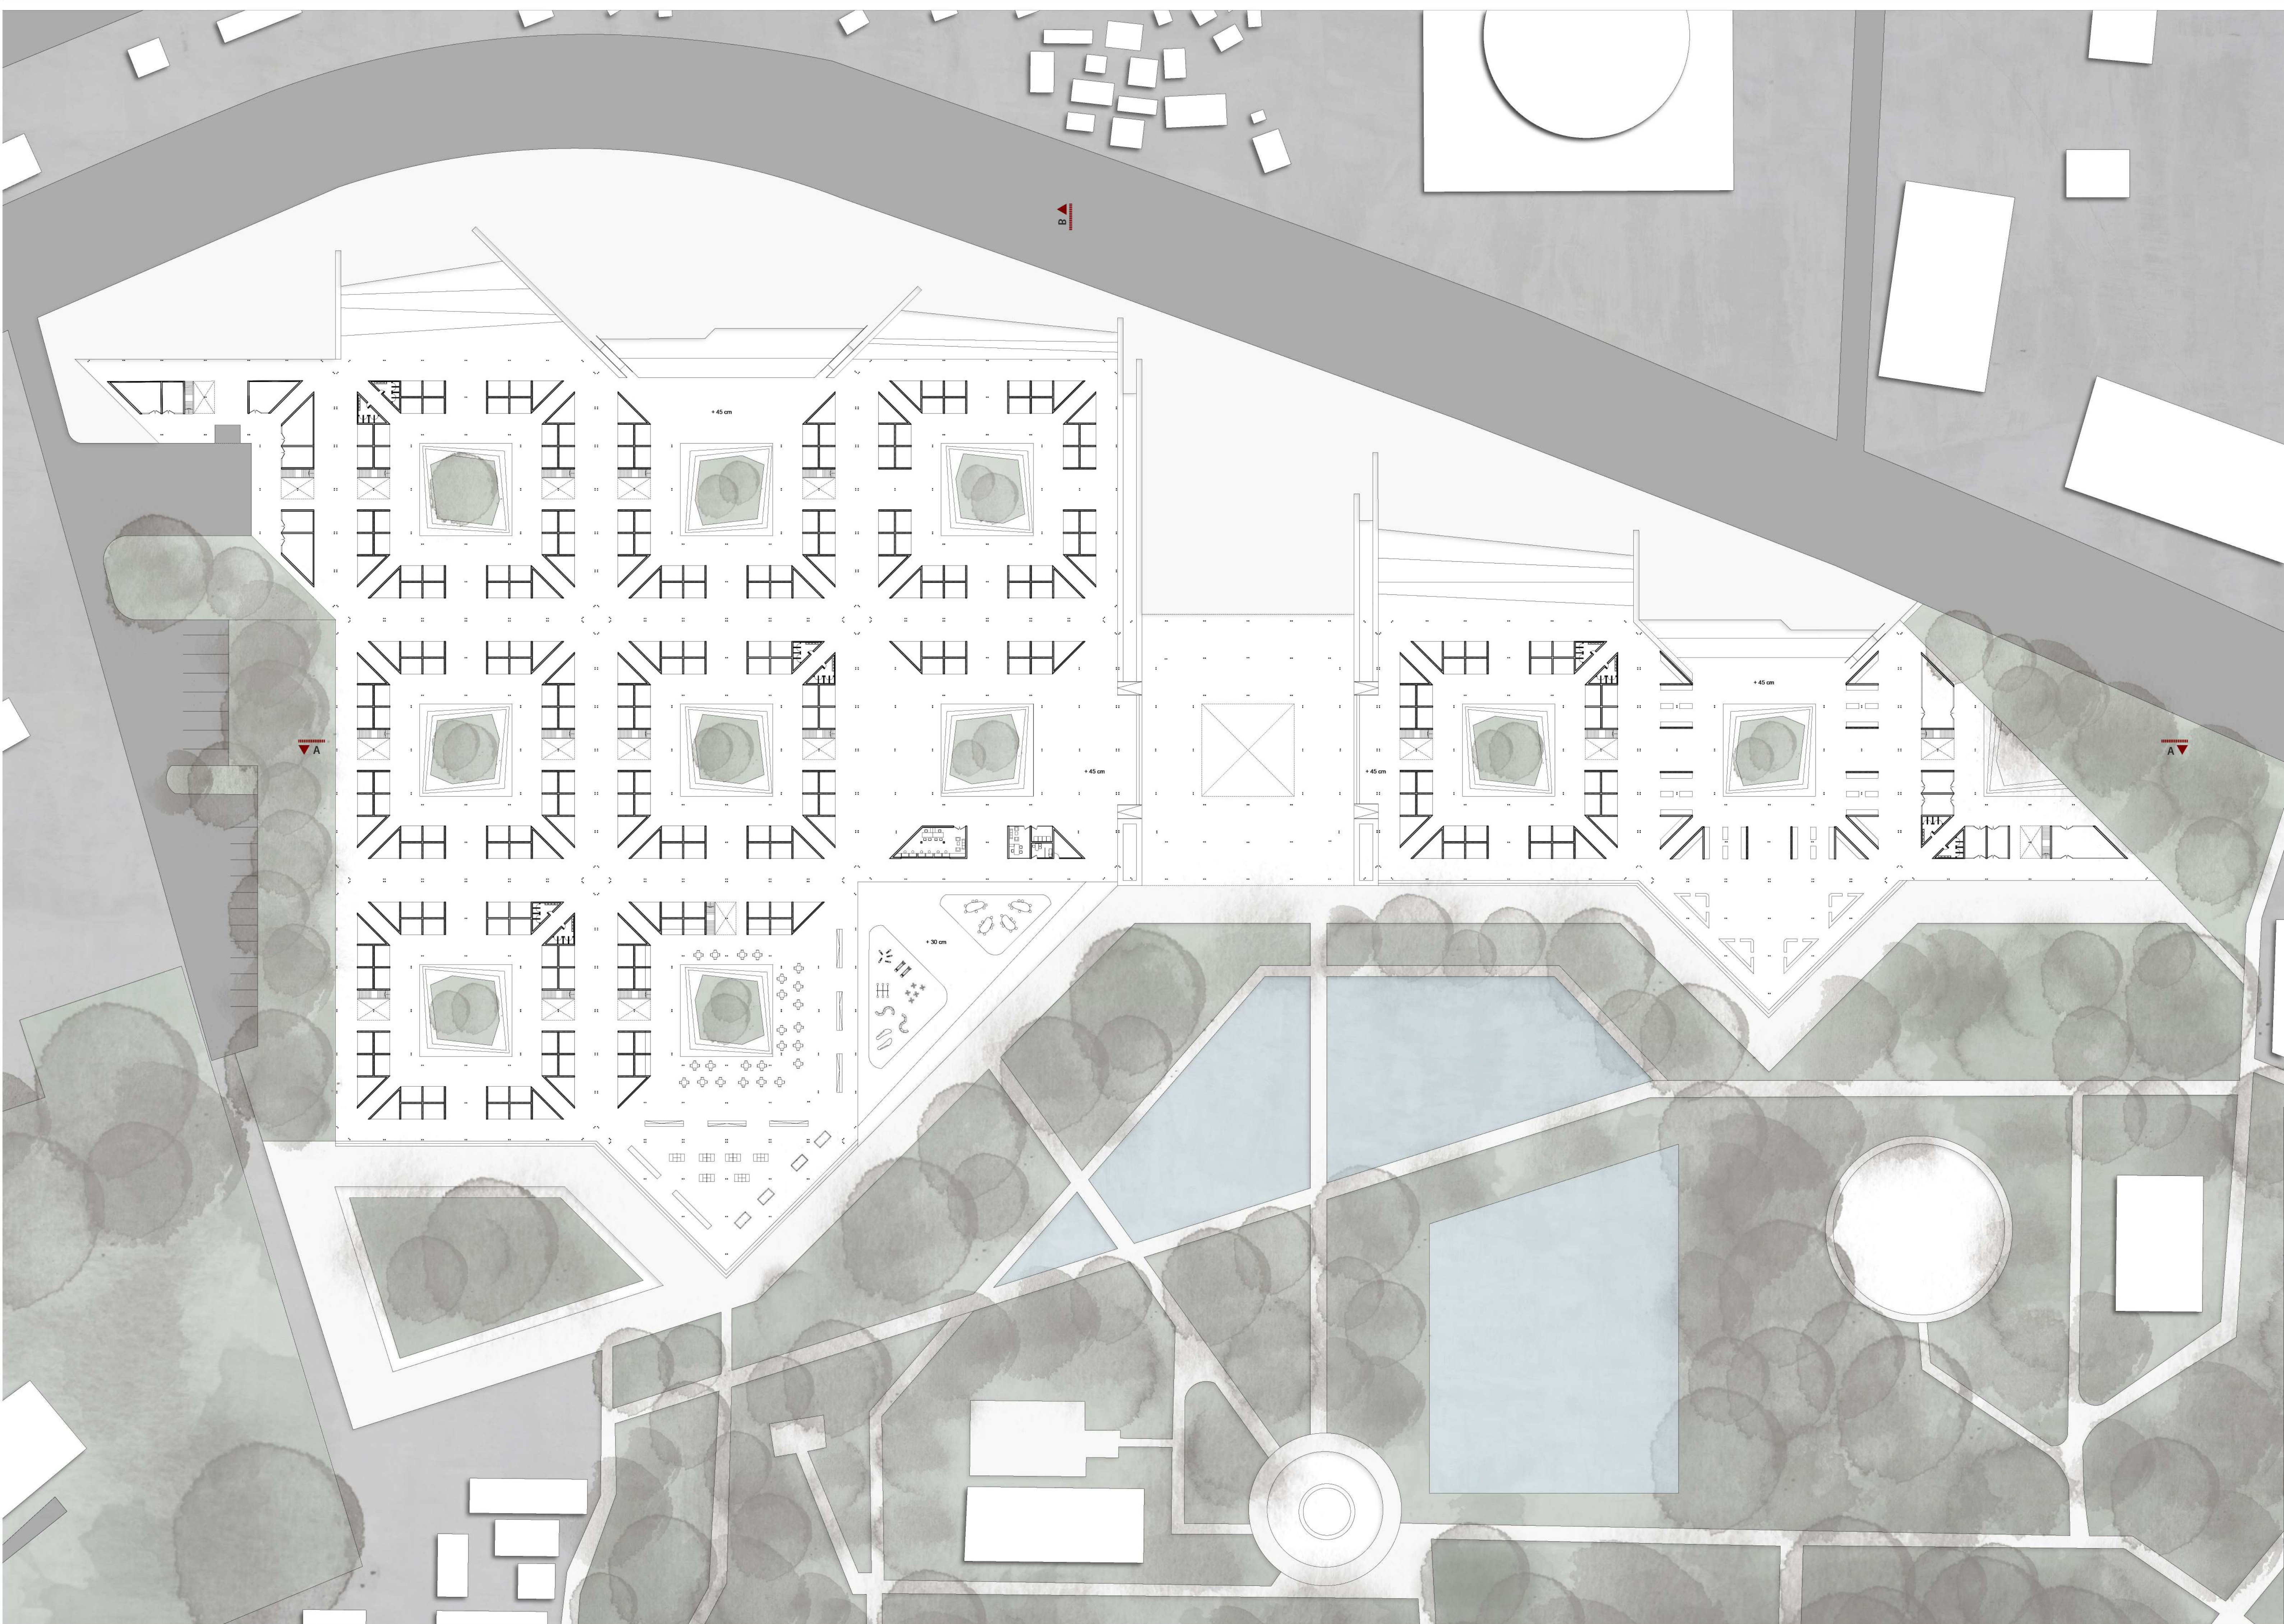


🕒 Ground Floor Plan : Scale_1:500

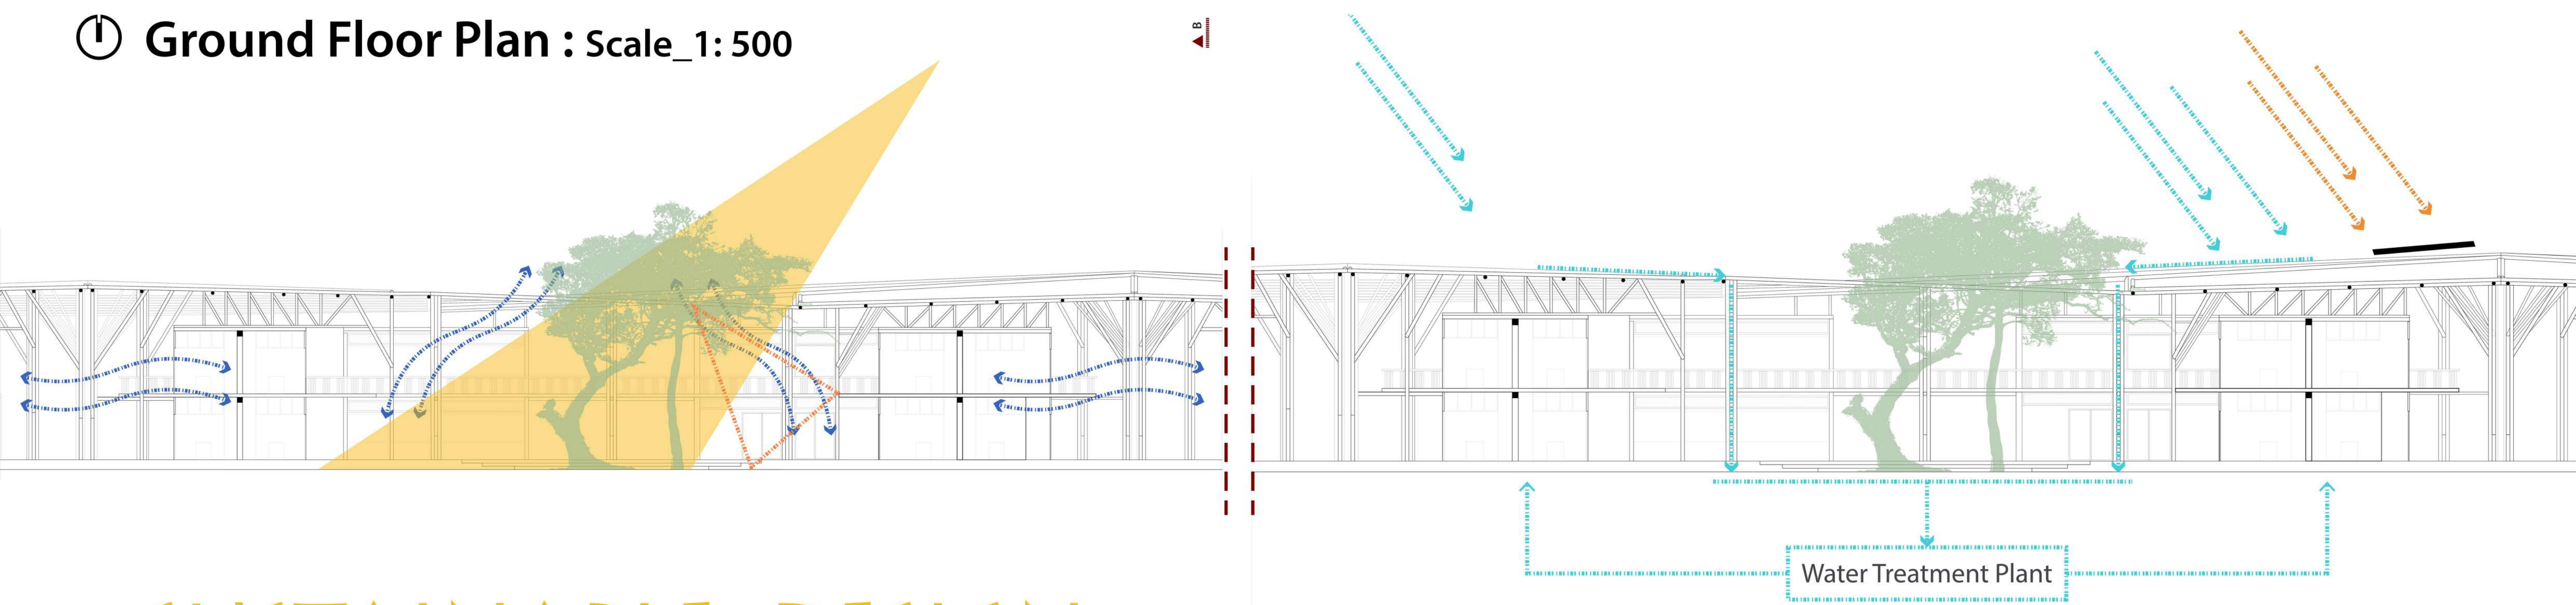


SUSTAINABLE DESIGN

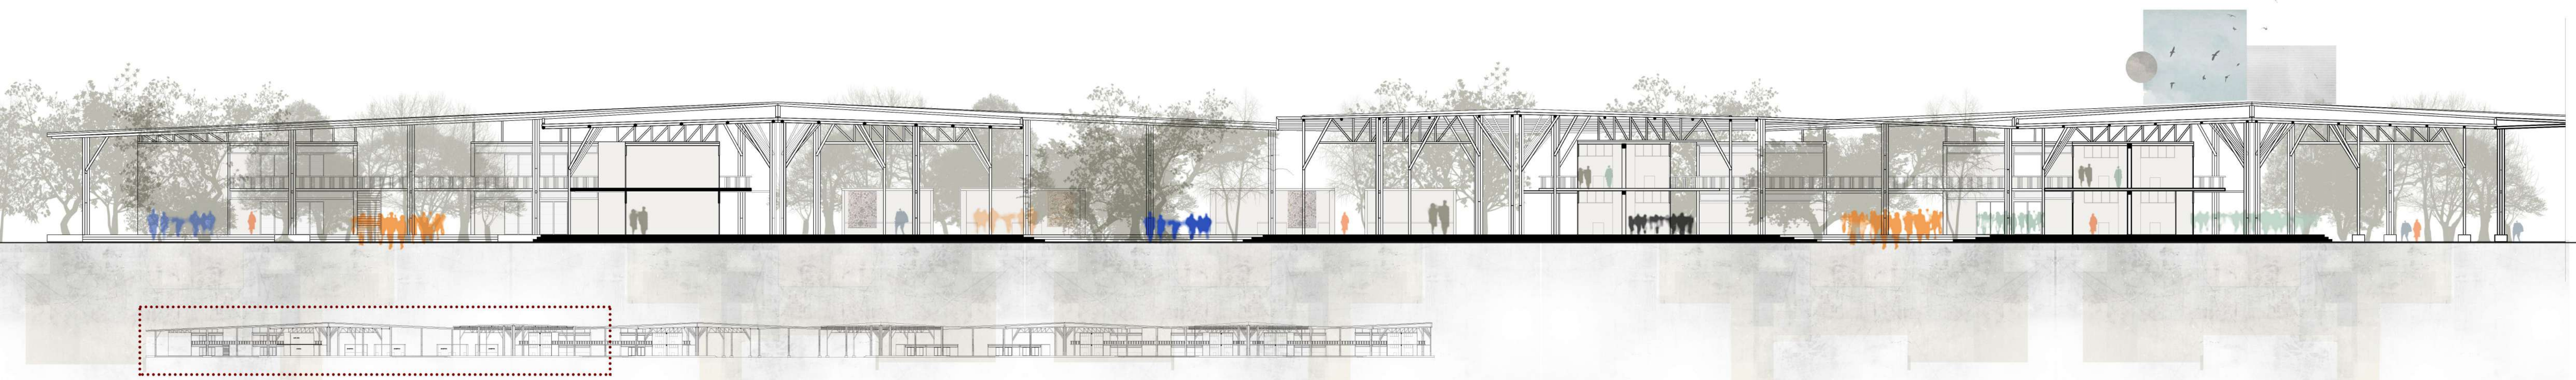



SECTION A A : Scale_1:200

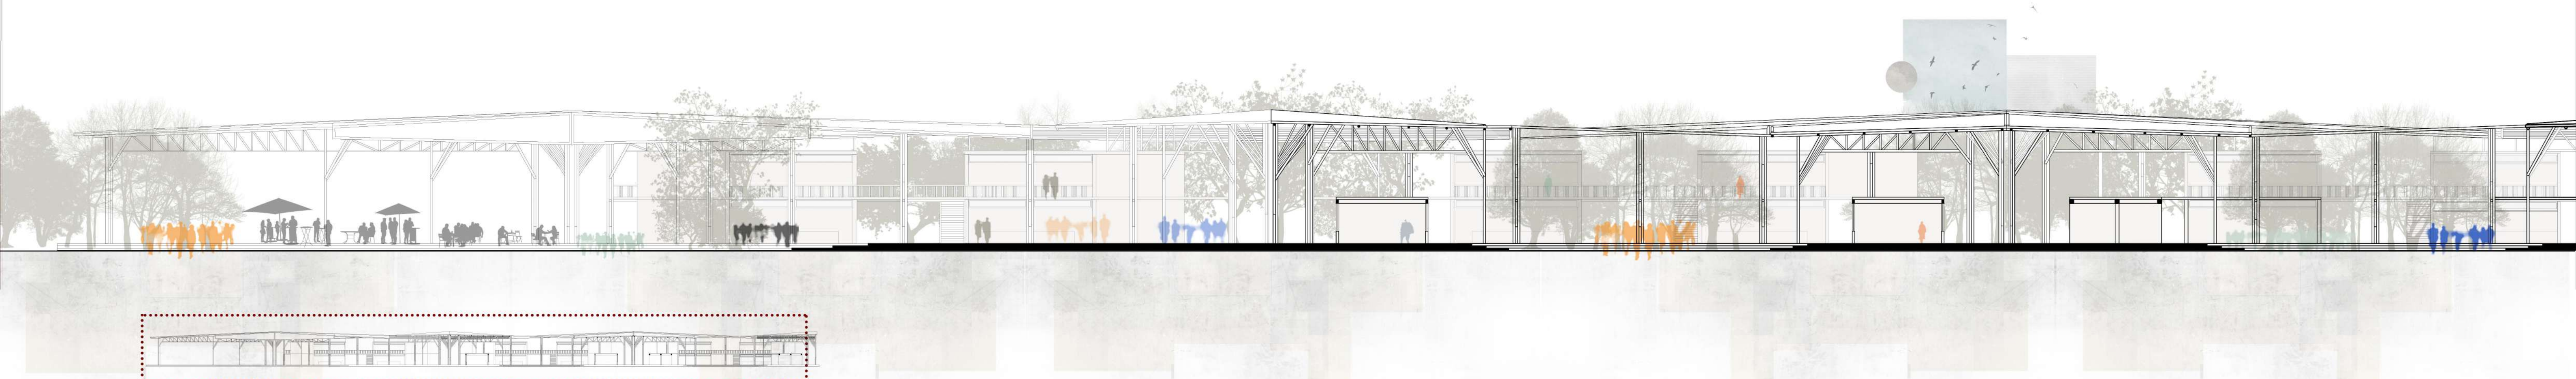



SECTION B B : Scale_1:200

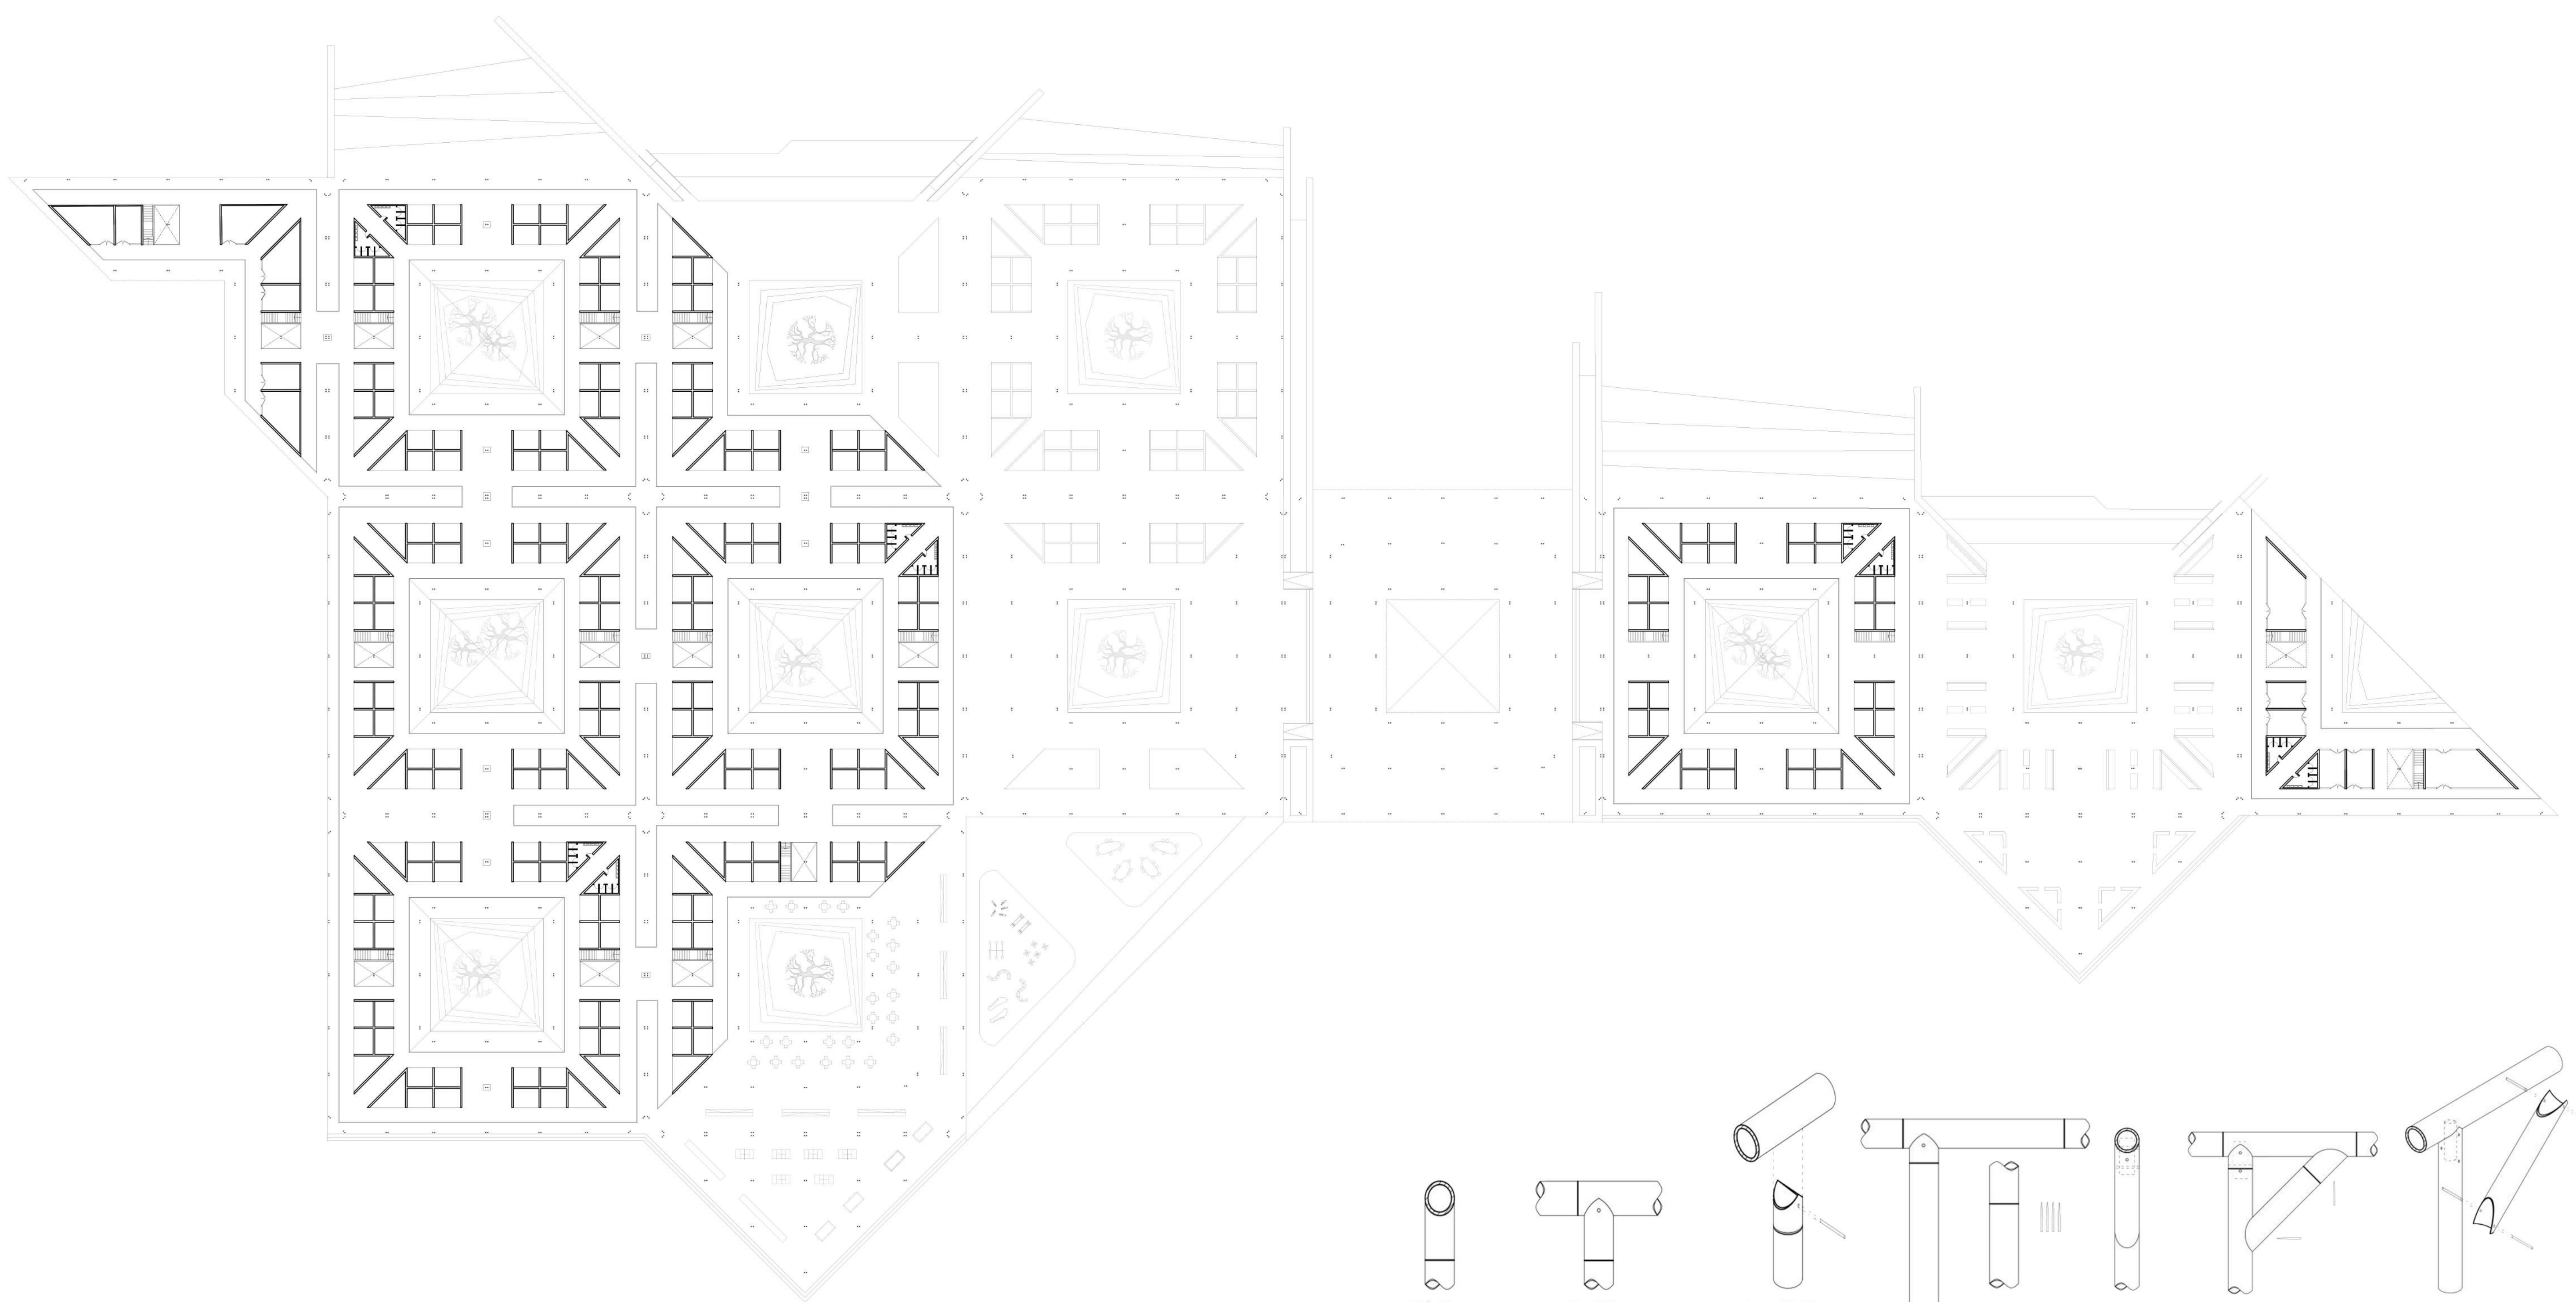




🕒 **First Floor Plan : Scale_1:500**

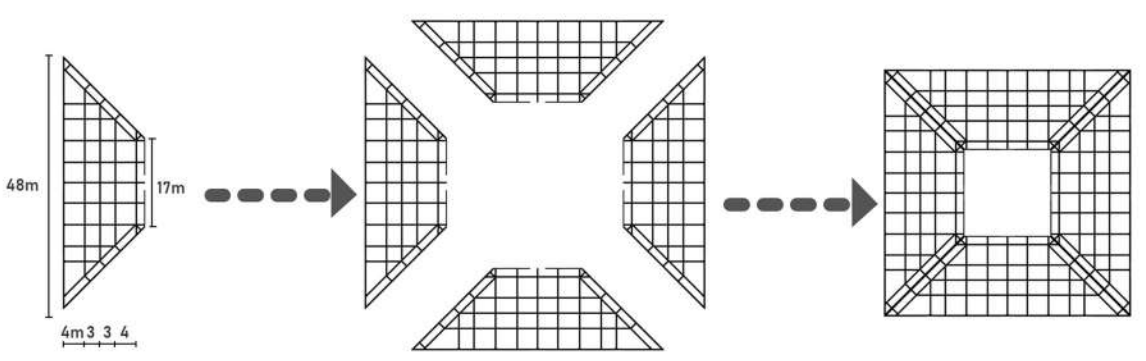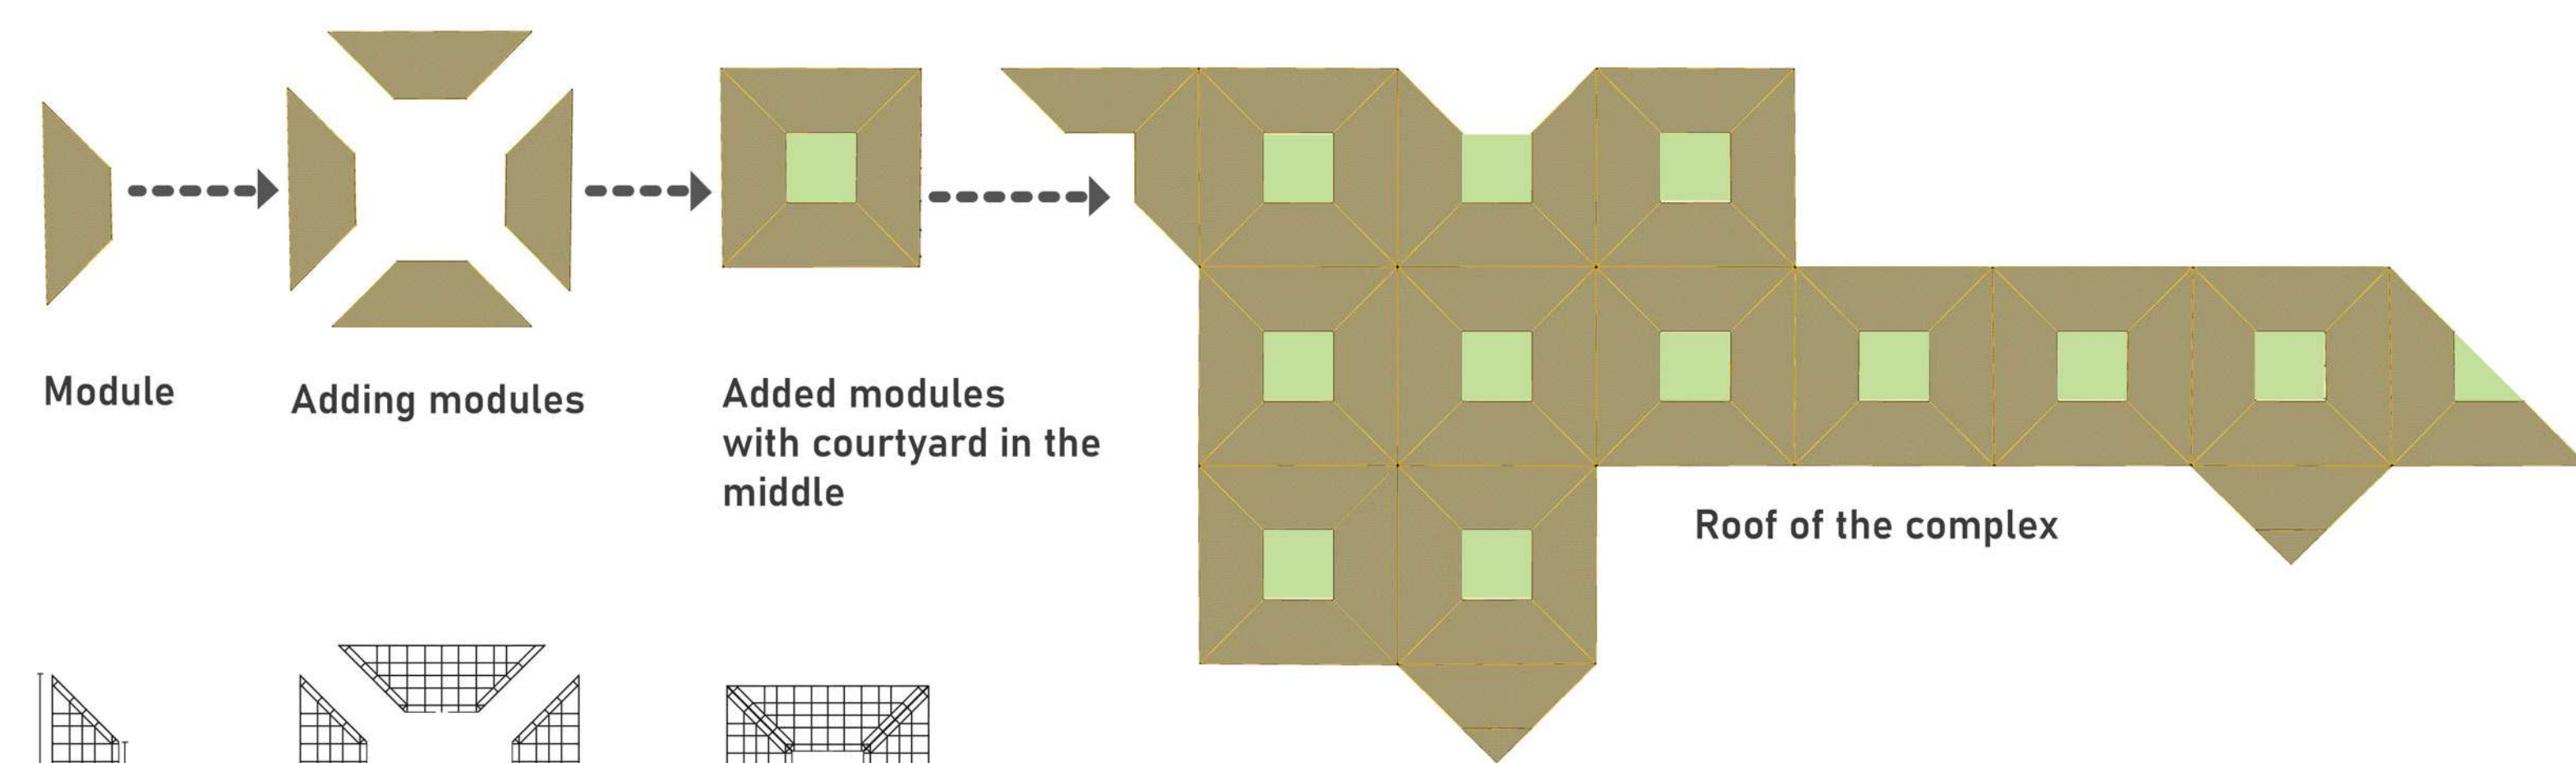


ROOF DETAIL

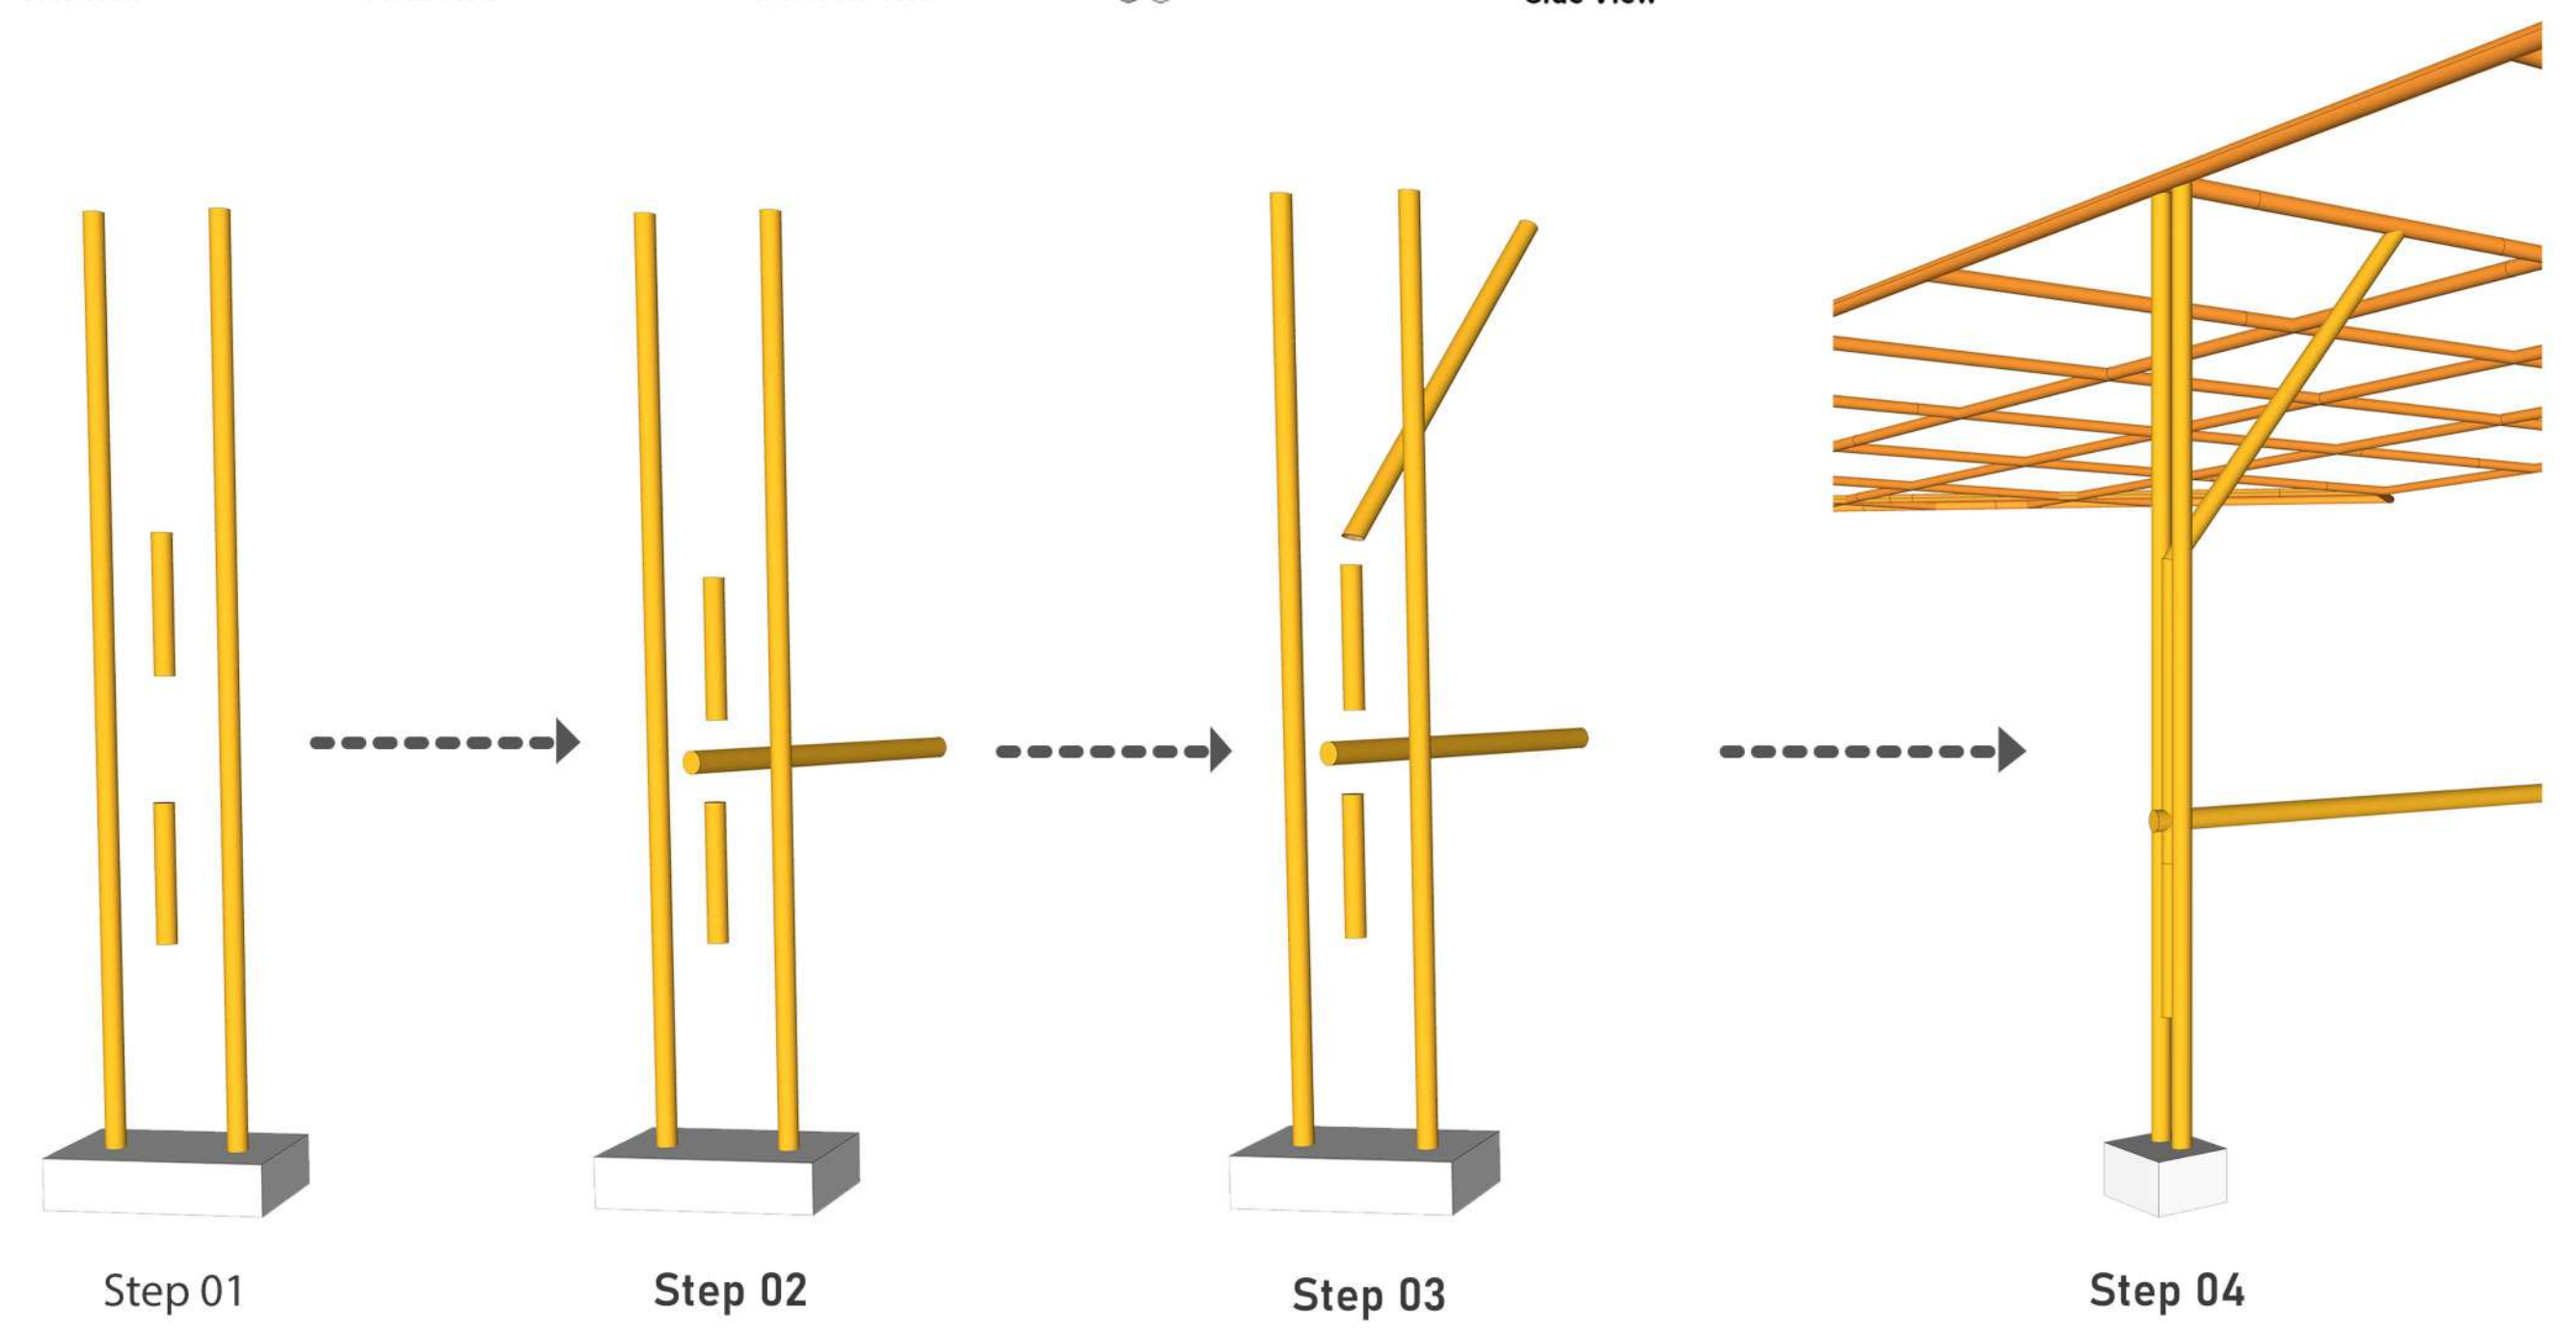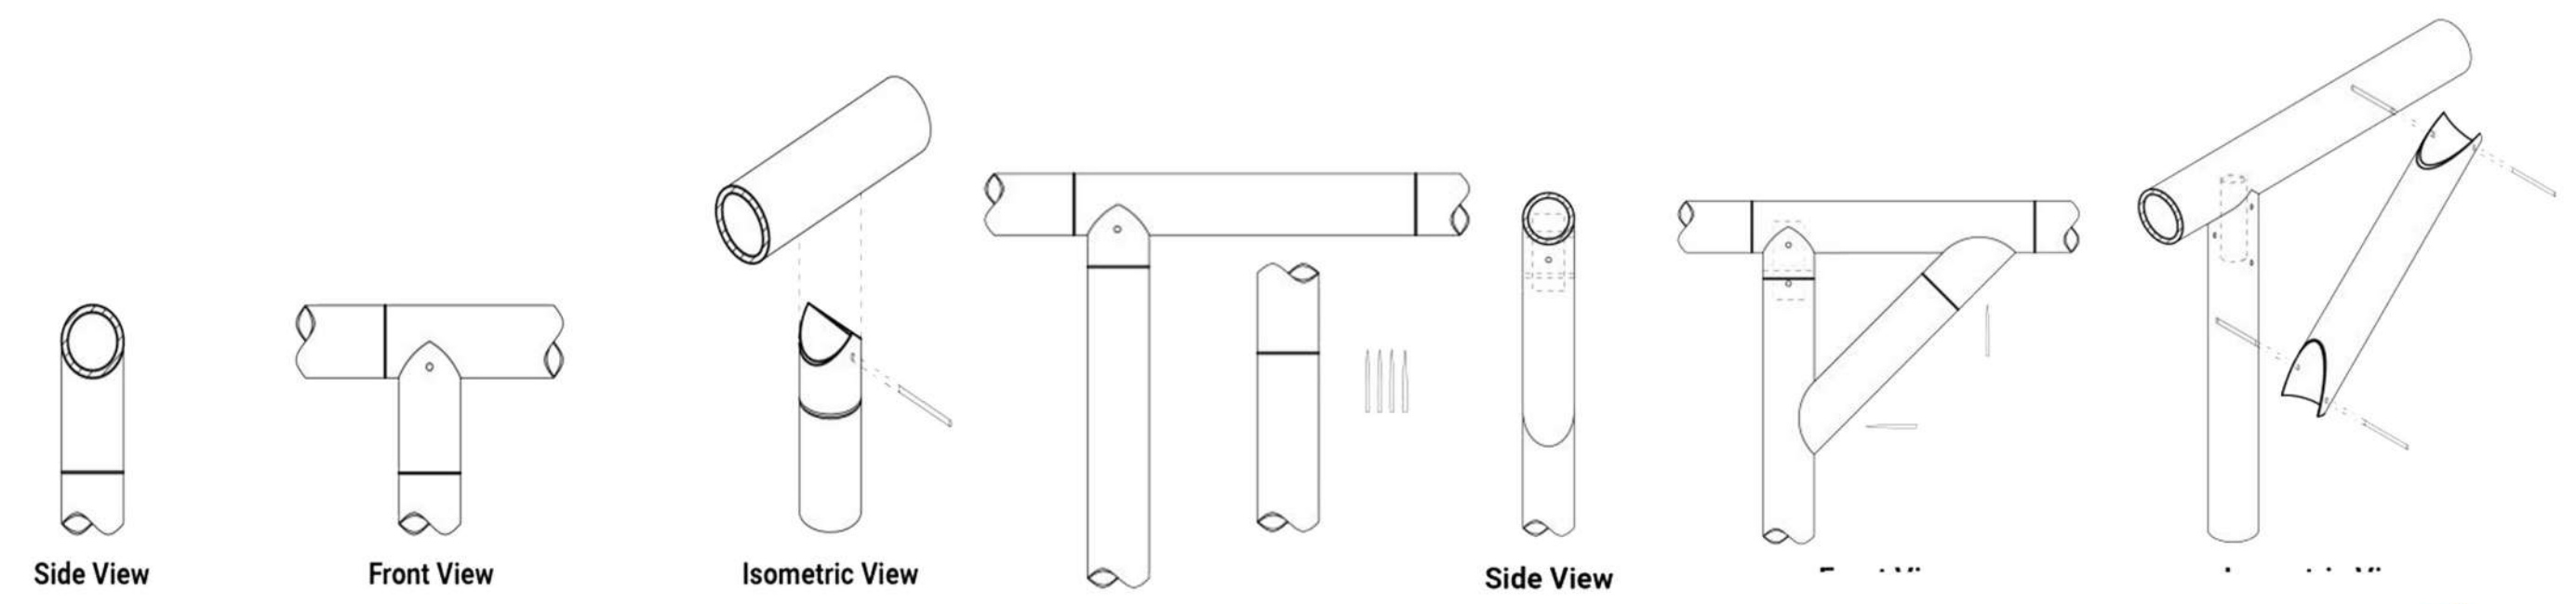

BAMBOO-COLUMN JOINTS

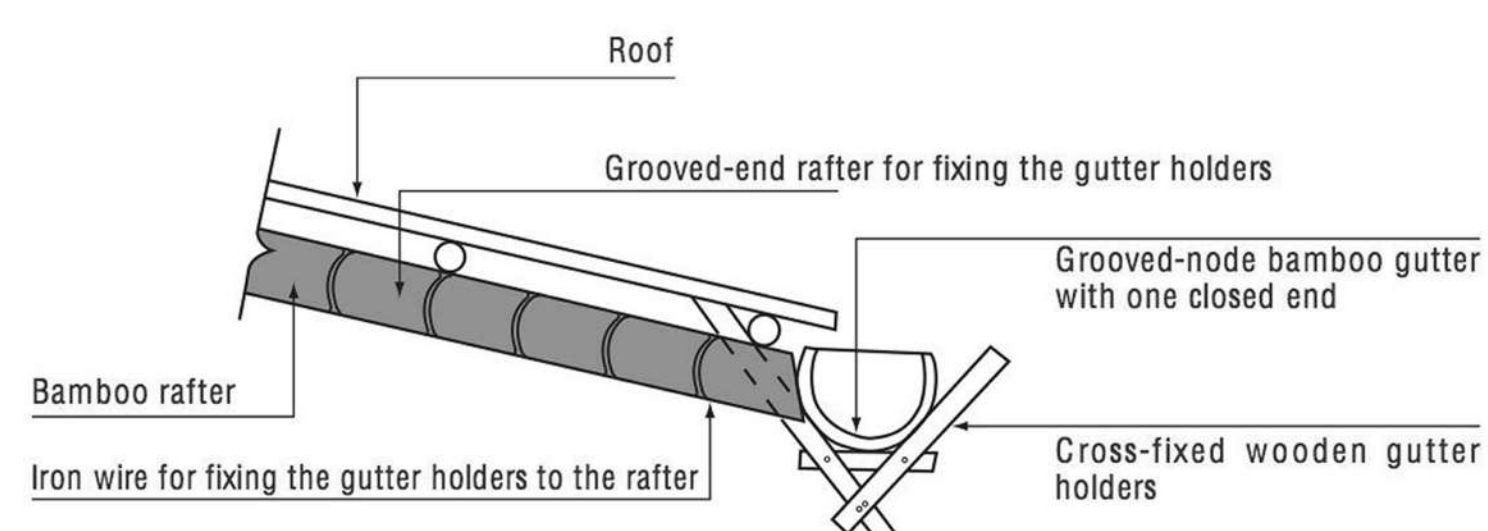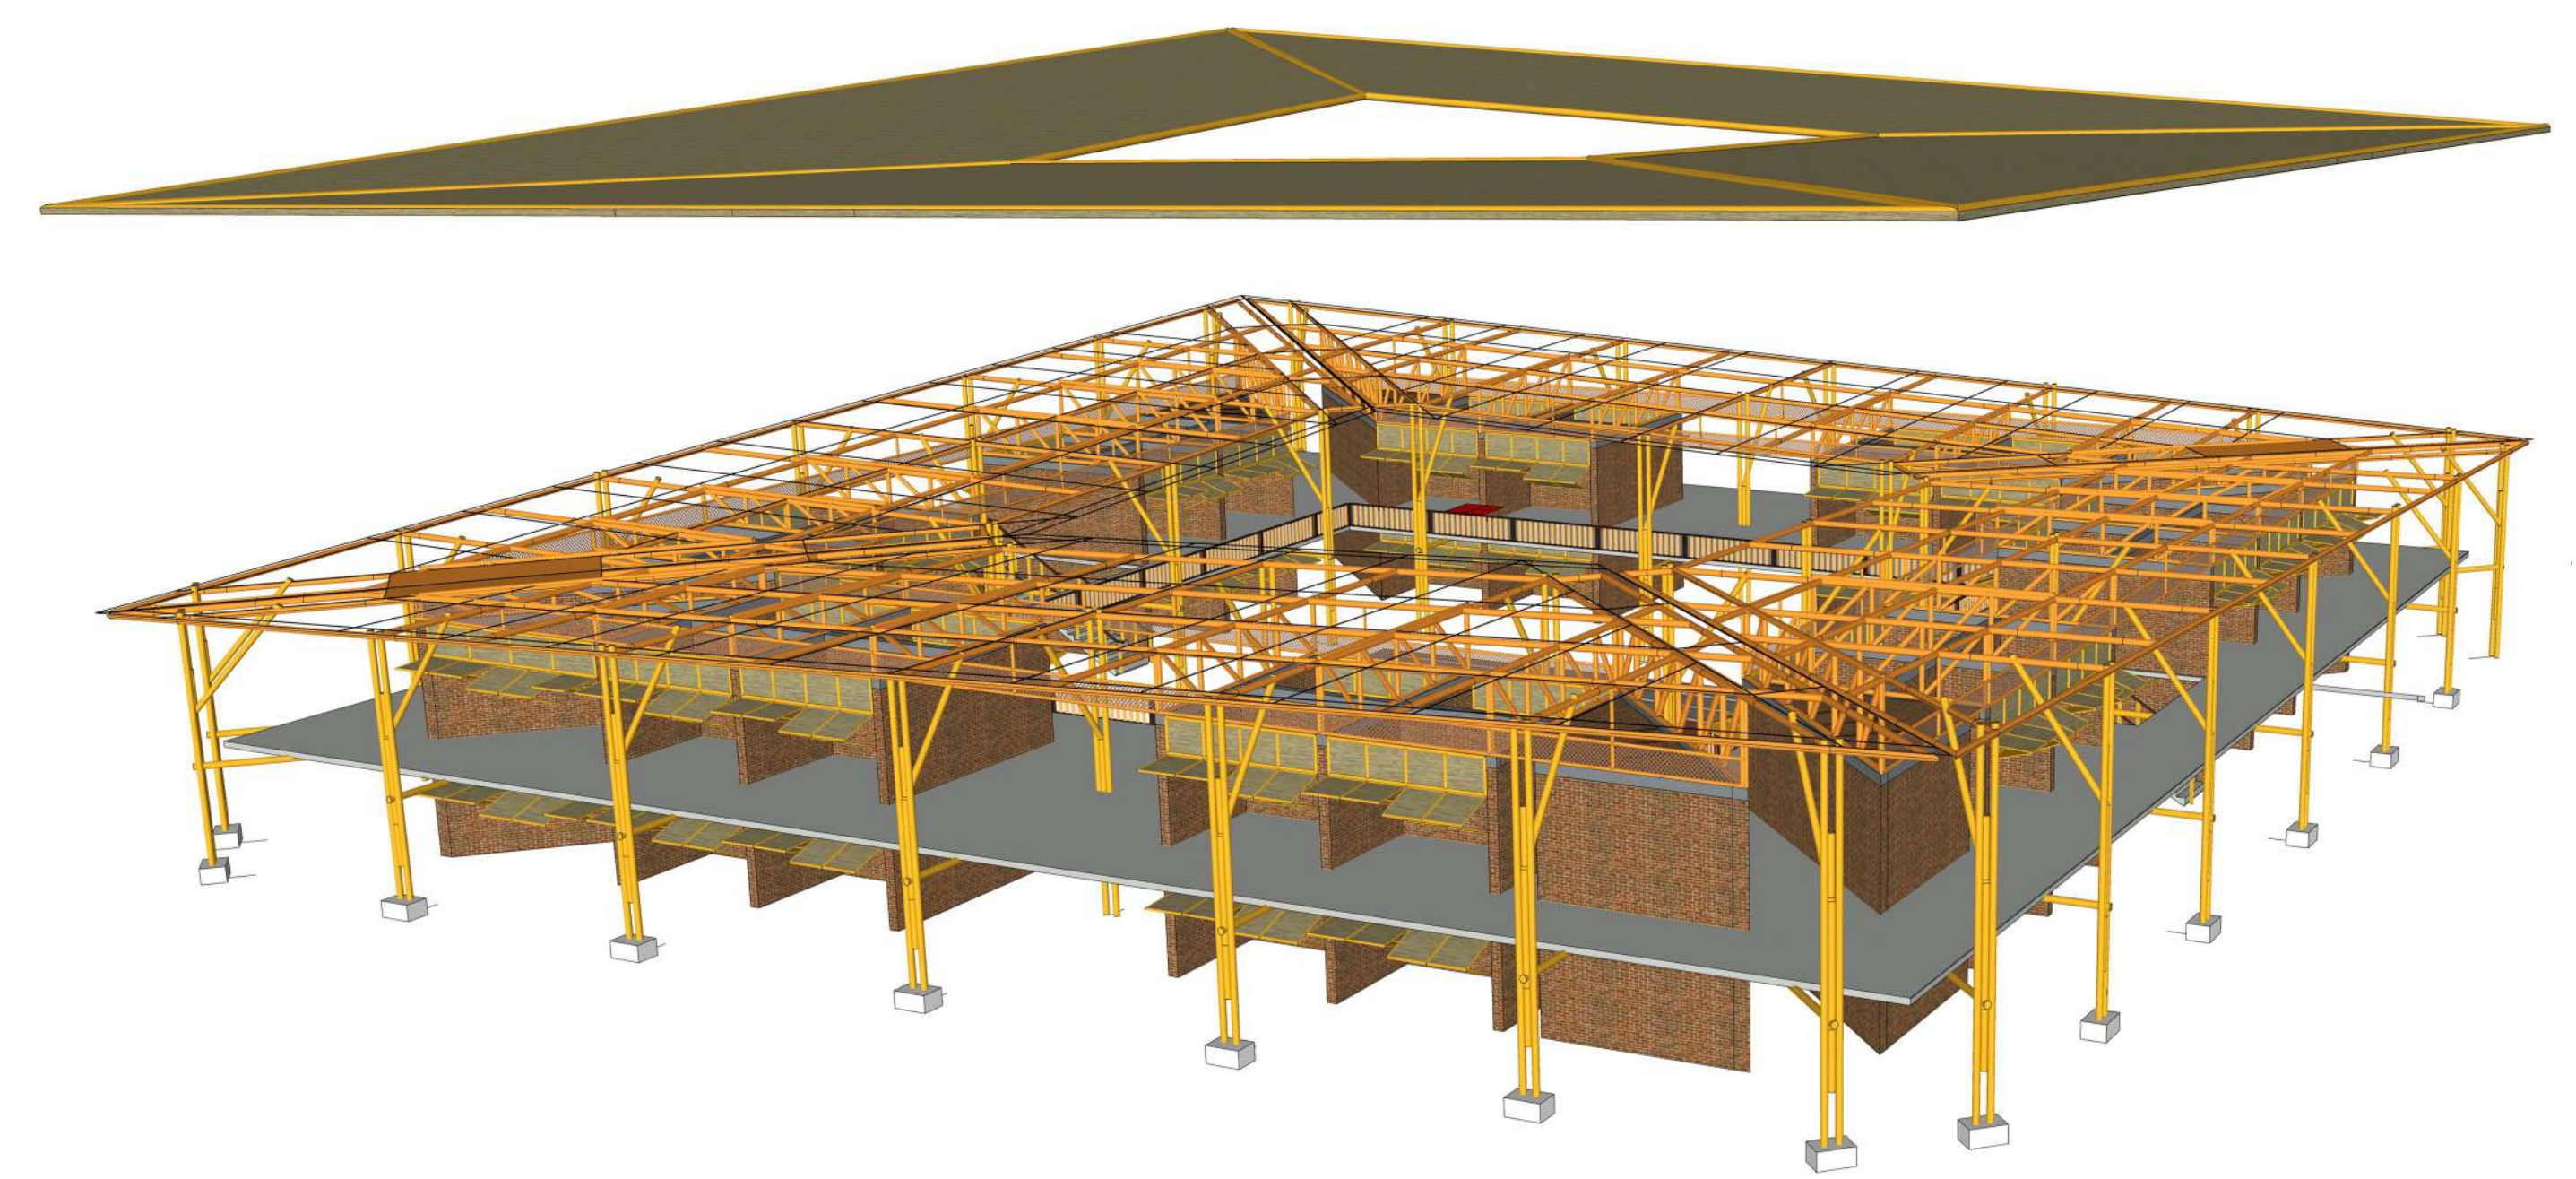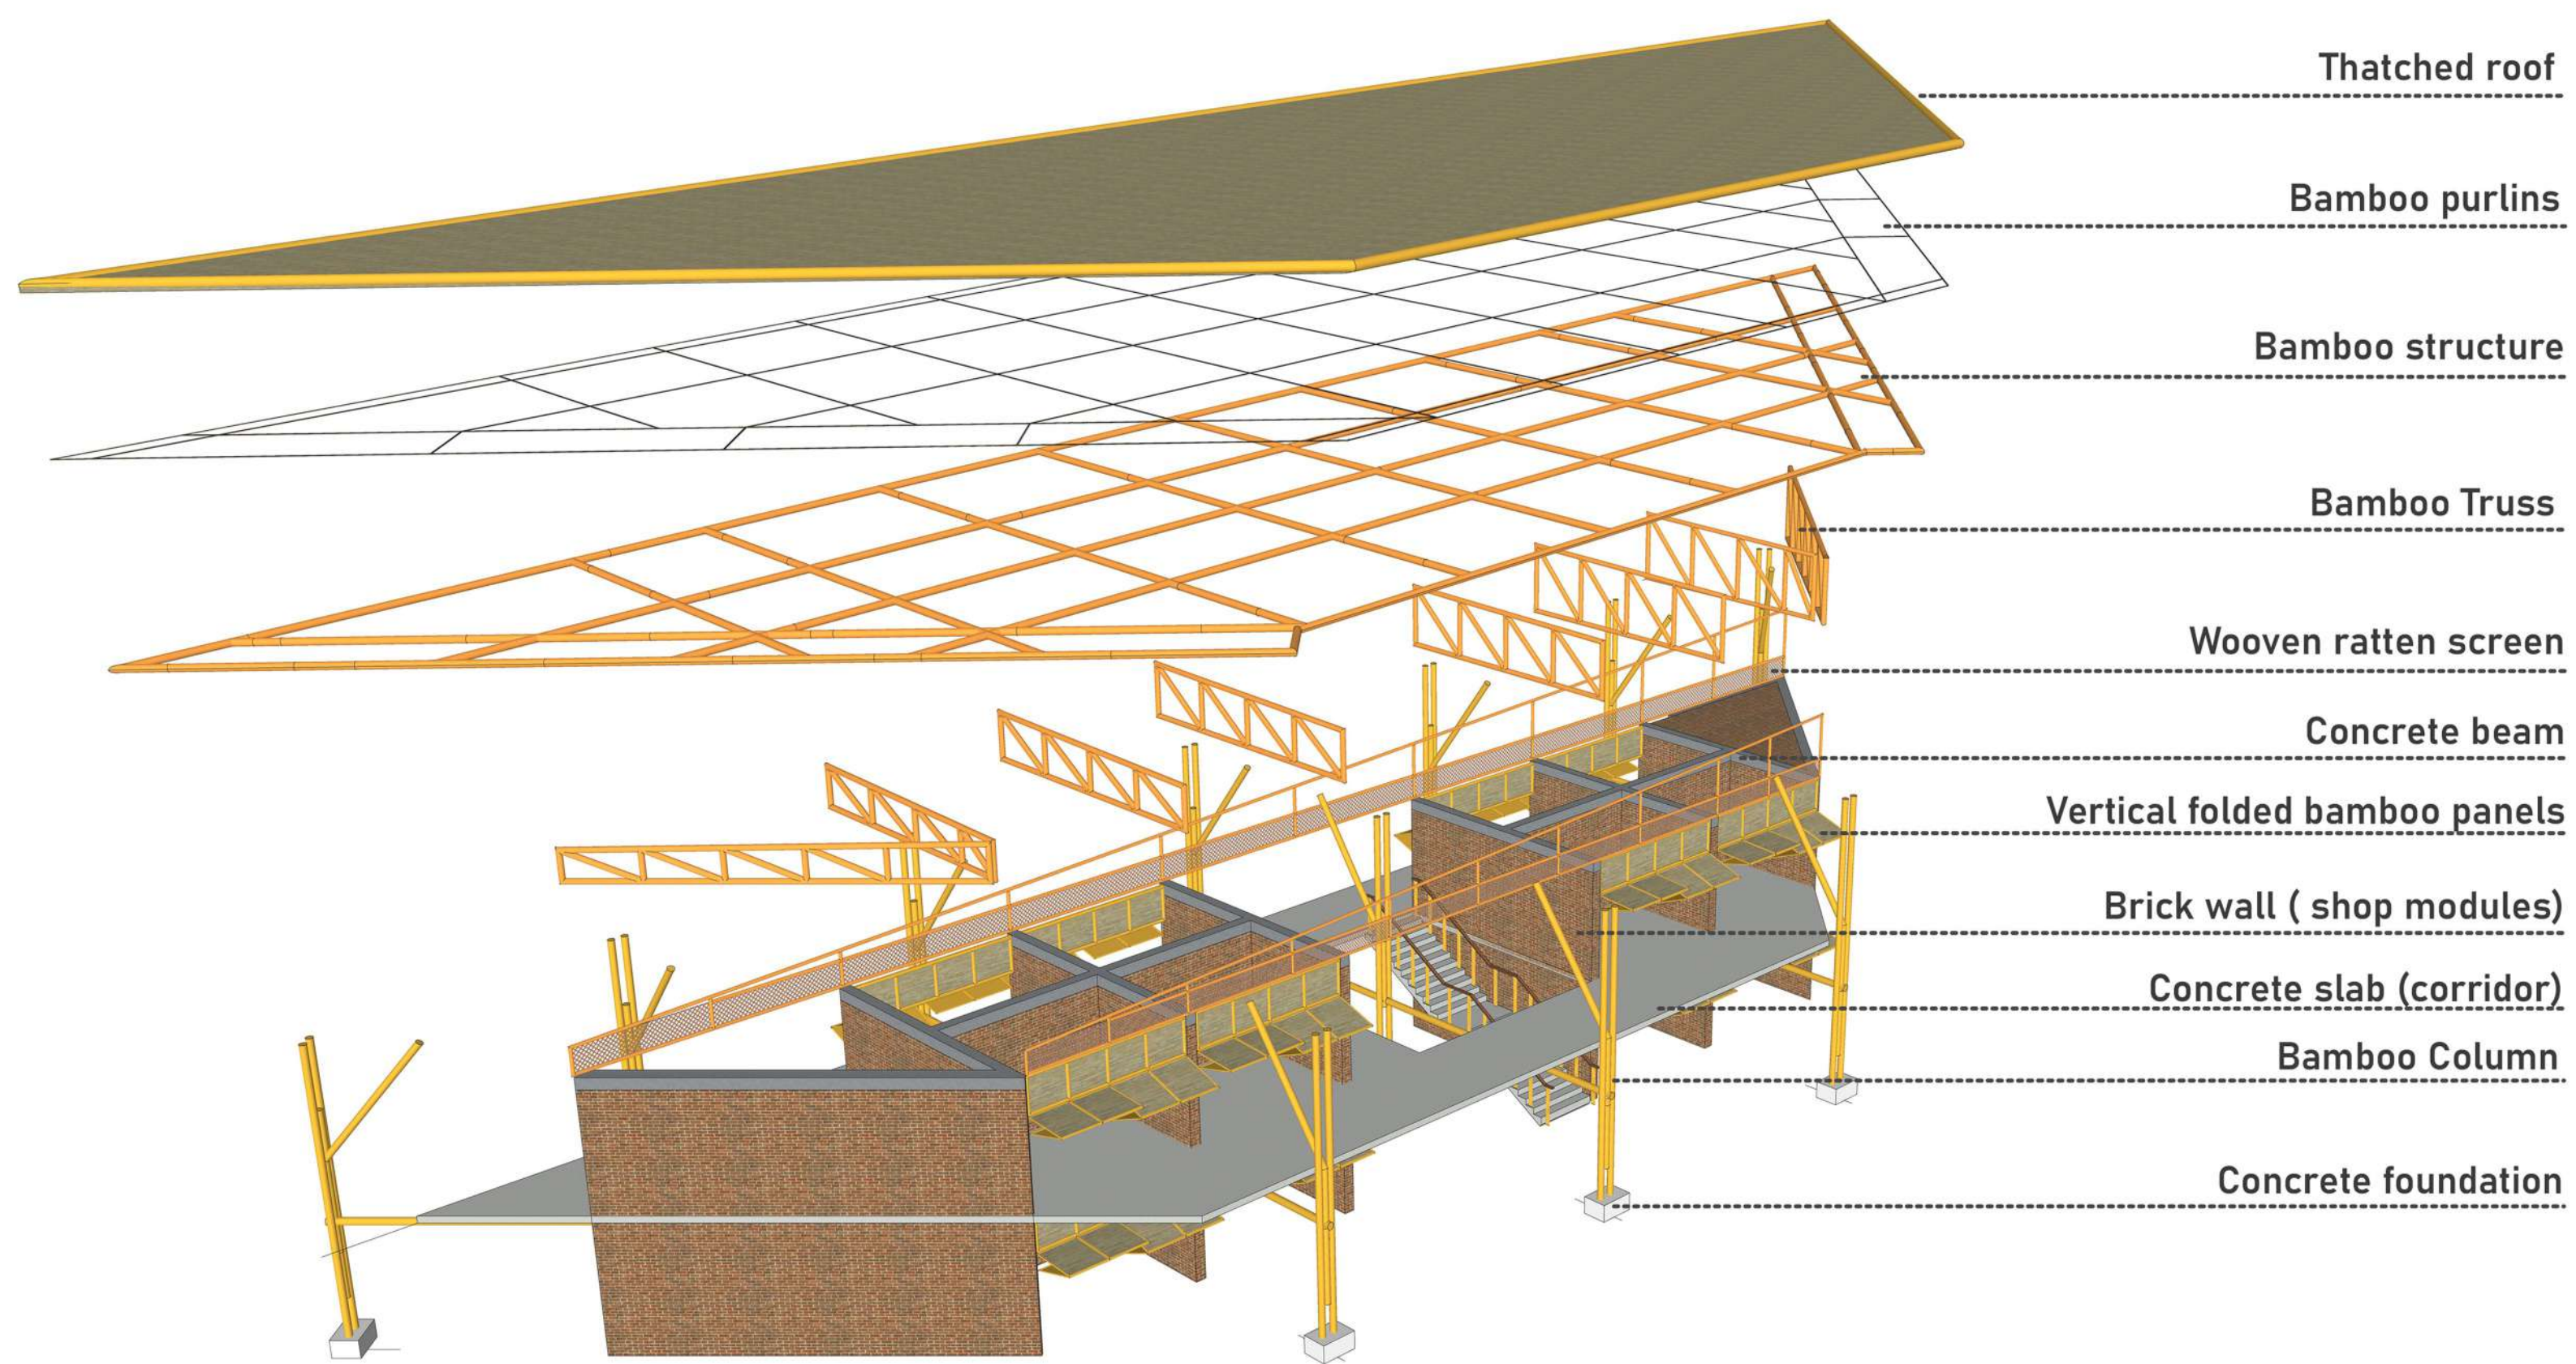


RAIN GUTTER SECTION

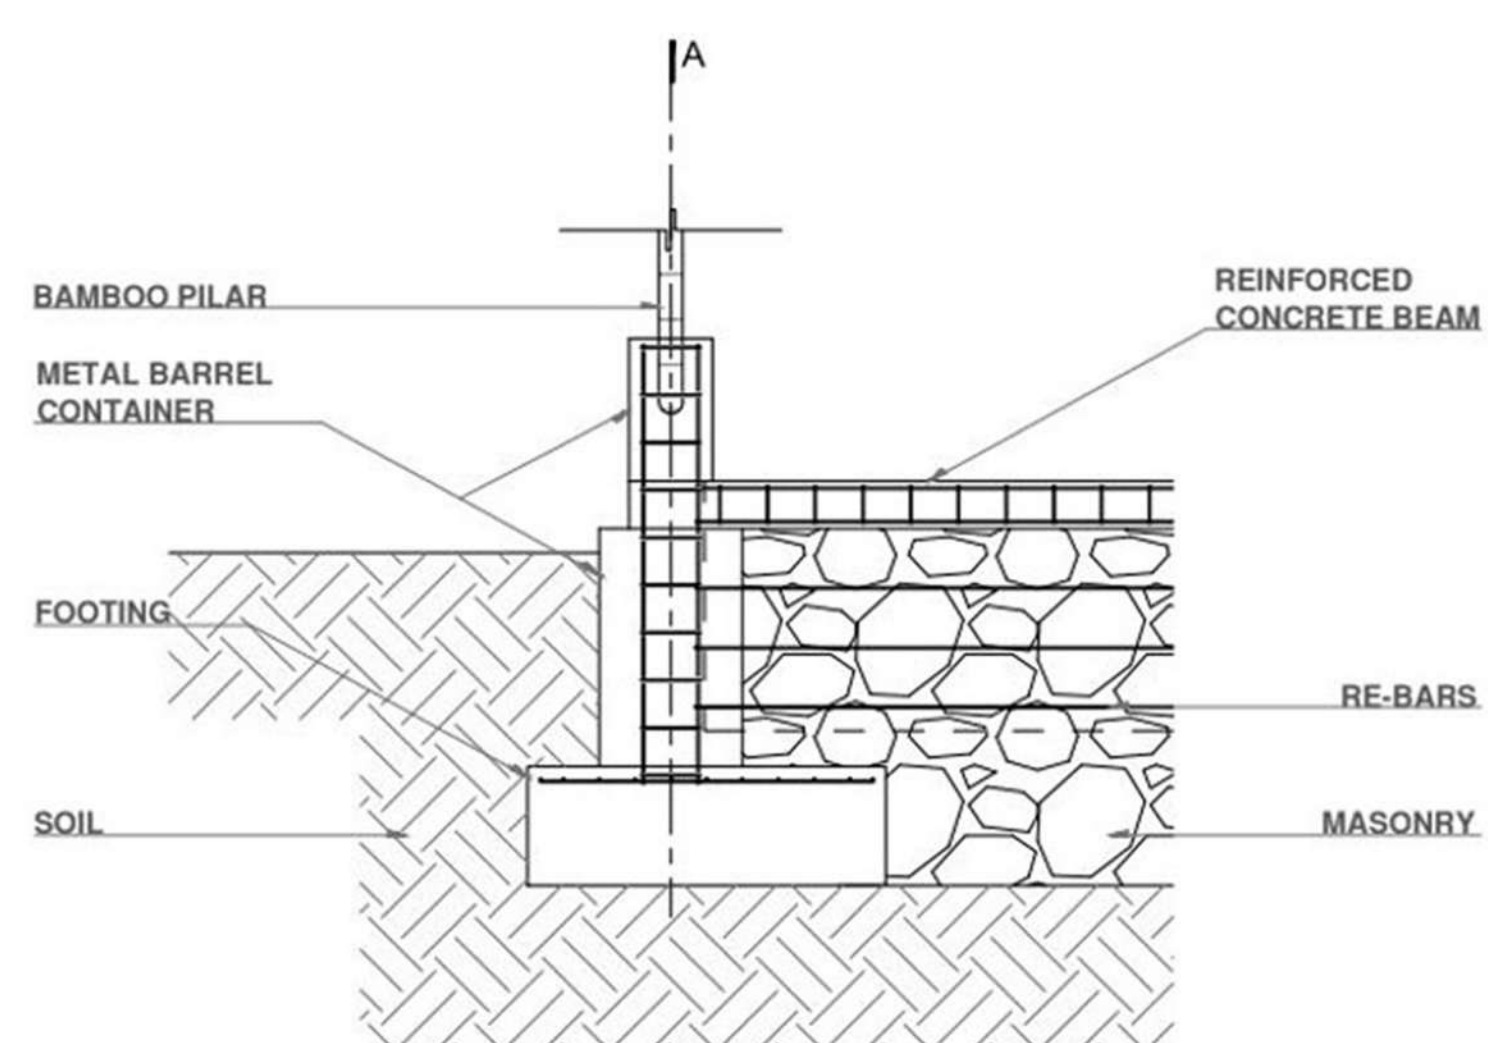


FOOTING SECTION

STRUCTURAL DETAILS




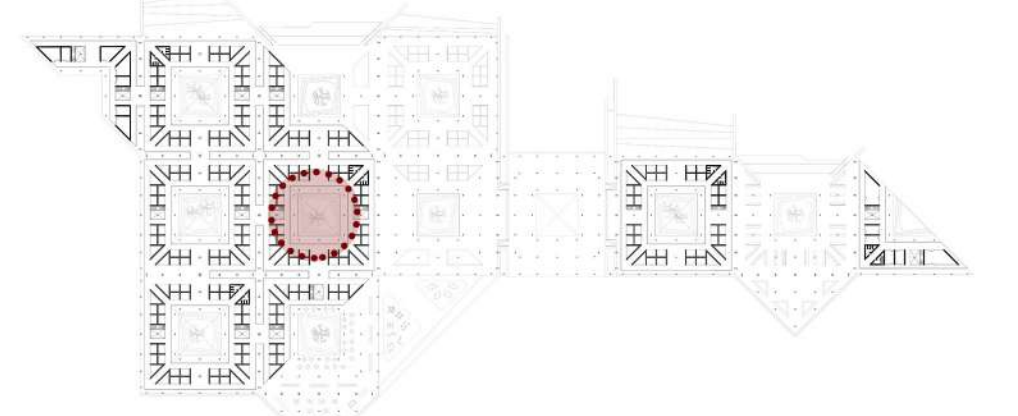

**INNER
COURTYARD**

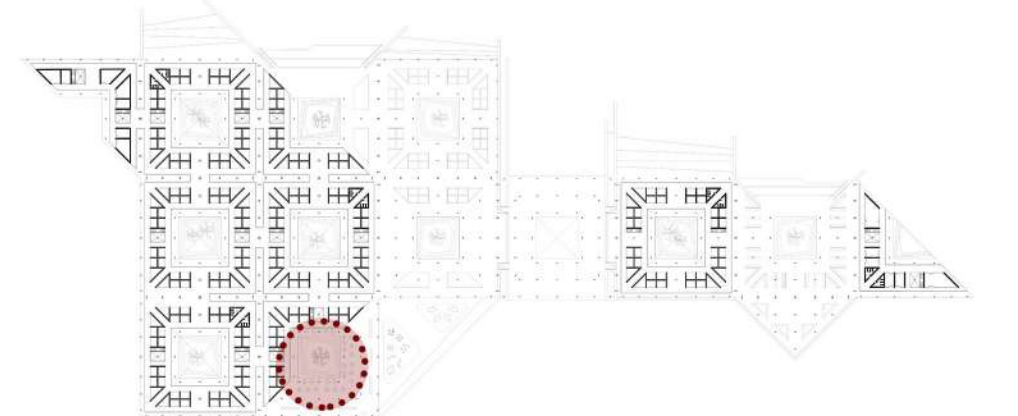

**COMMUNAL
SPACE**

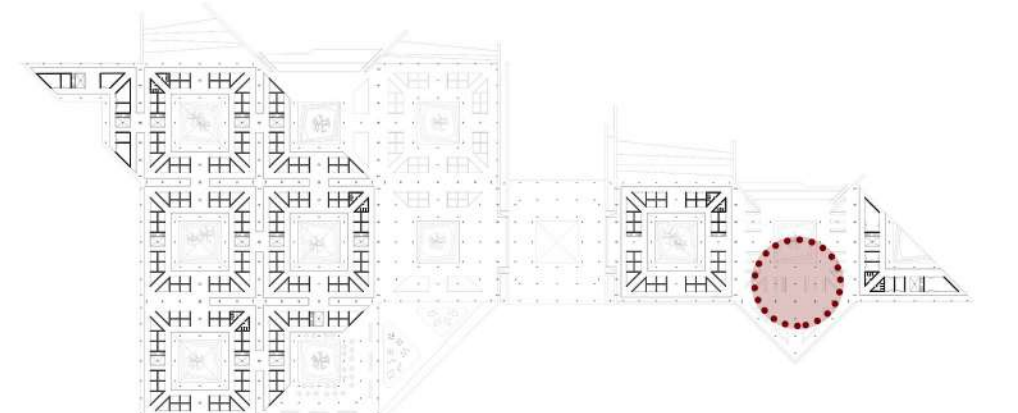

**EXHIBITION
SPACE**